


**凡例**

- 浄水場(4箇所)
- 排水処理場(1箇所)
- 配水ポンプ場(9箇所)
- 管末ドレーン(17箇所)




直方市主要管路図

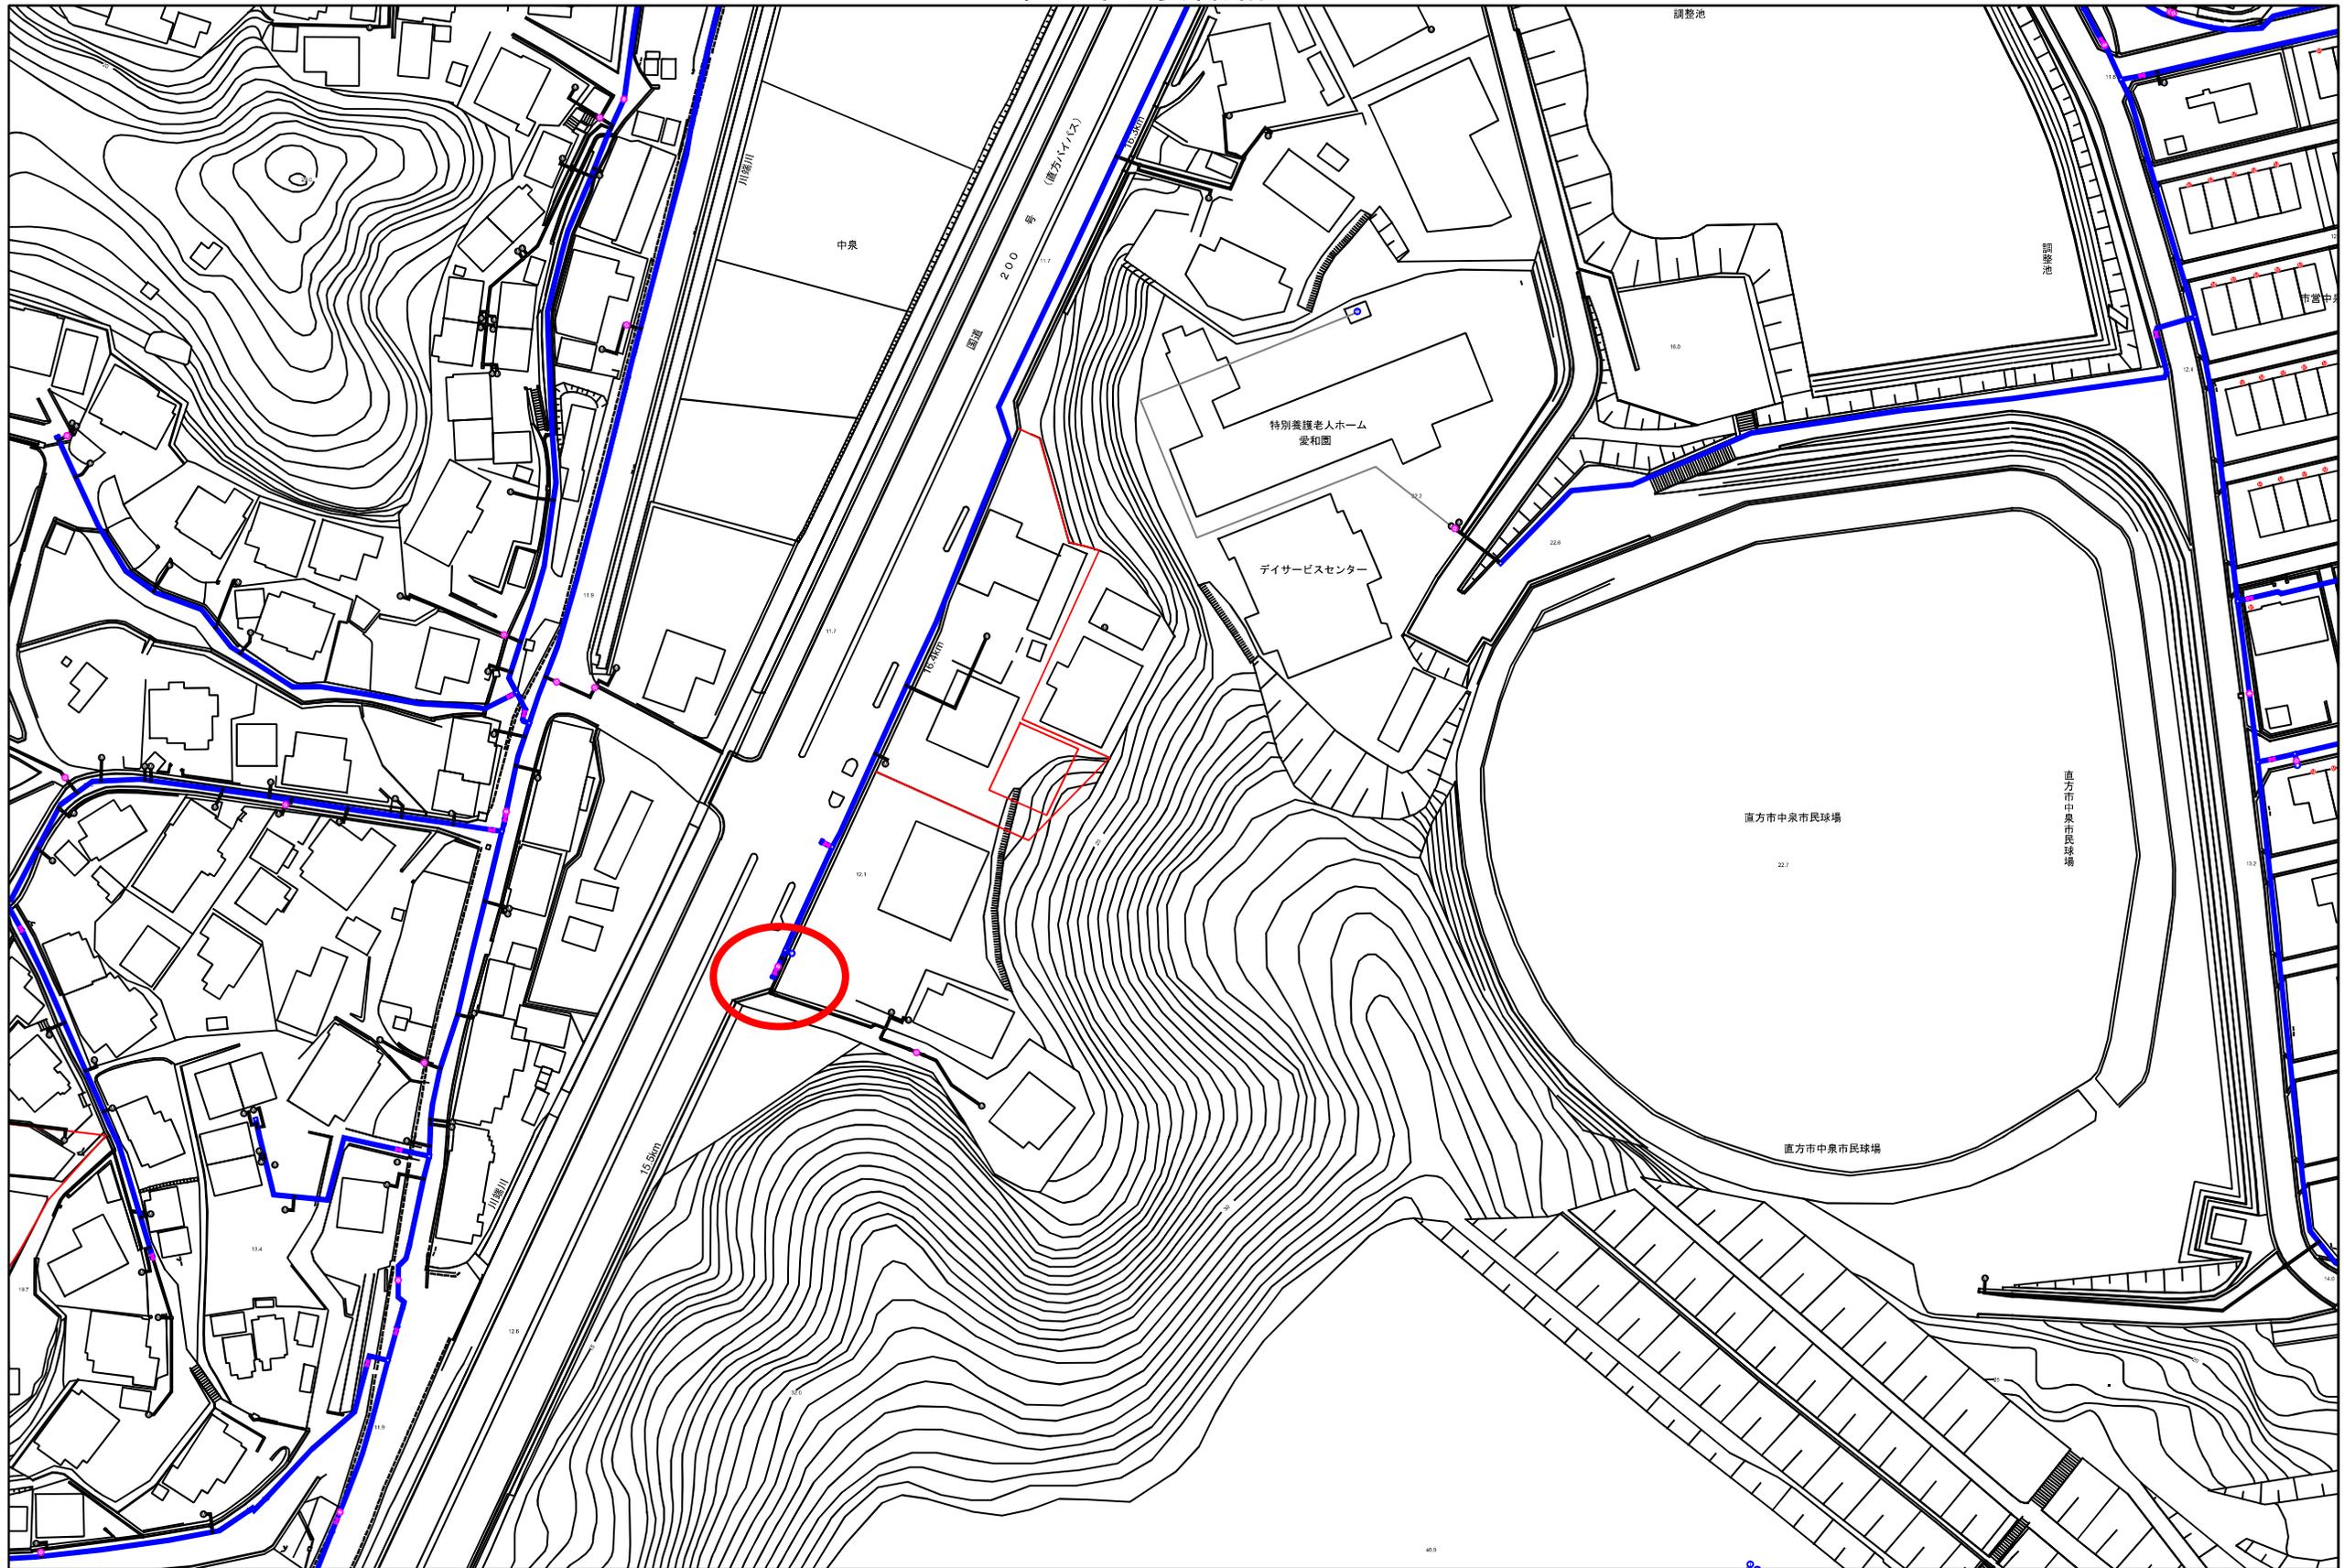


1,274分の1

100m

直方市主要管路図

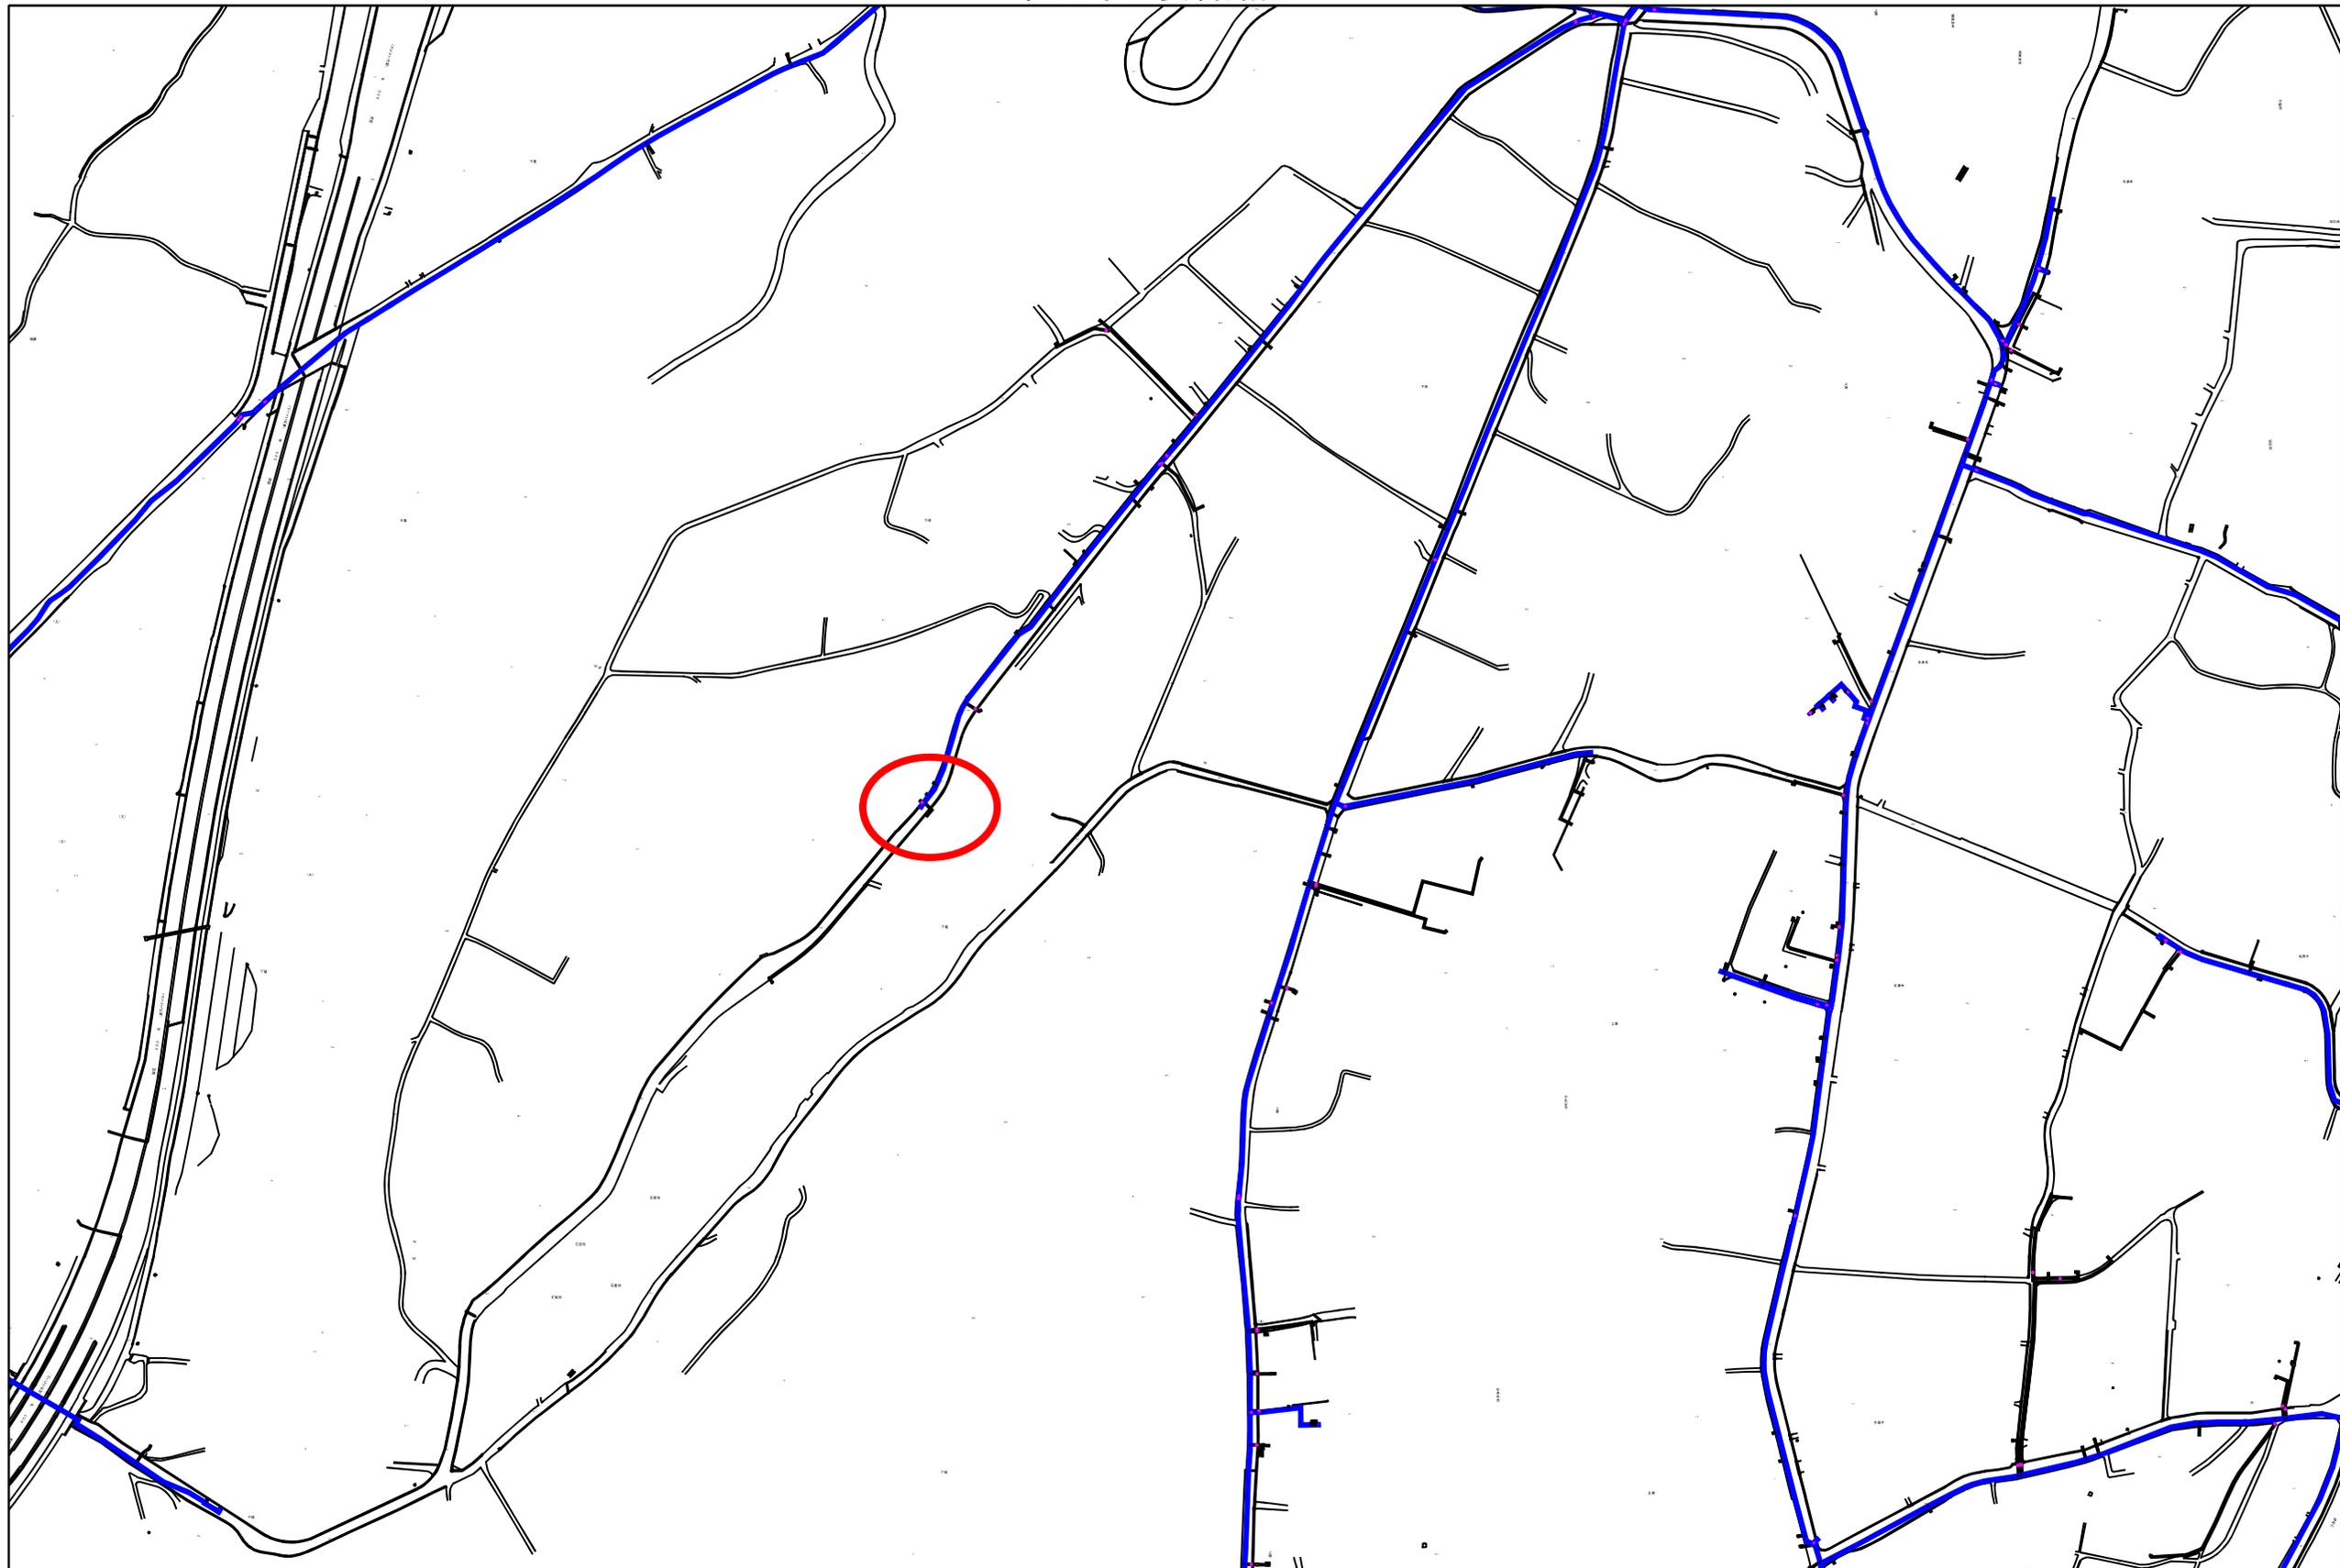


直方市主要管路図

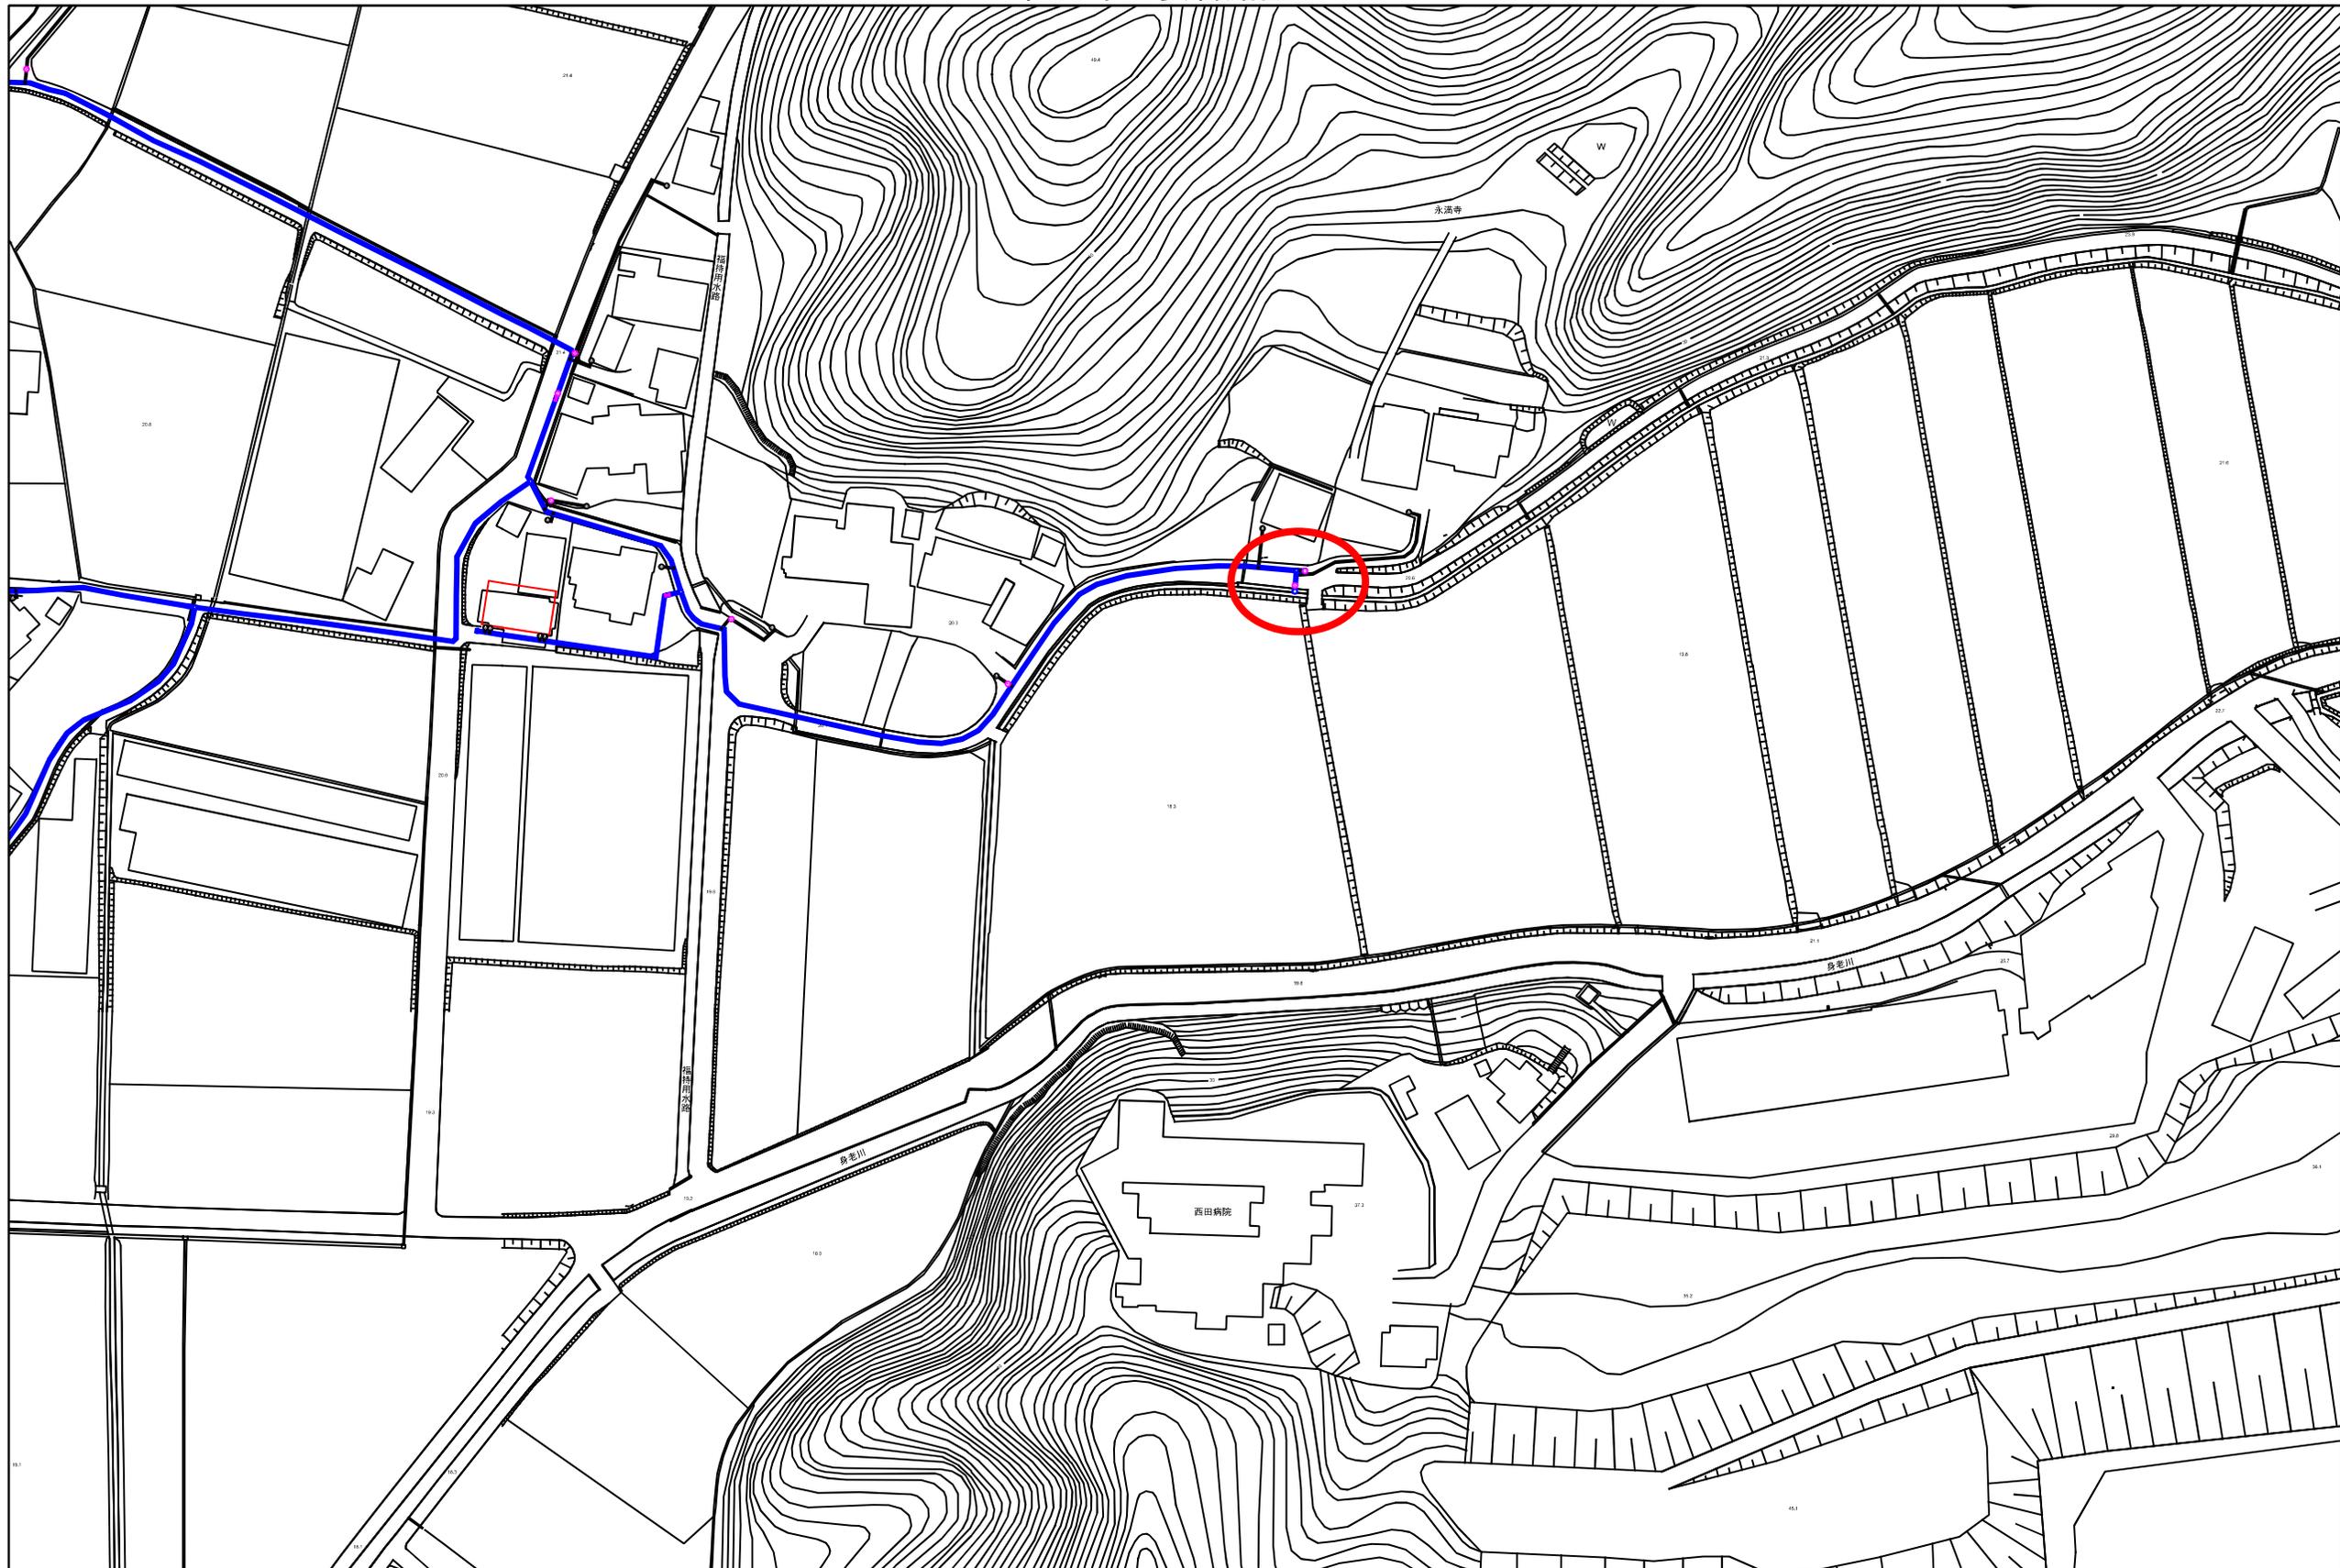

1,475分の1

100m




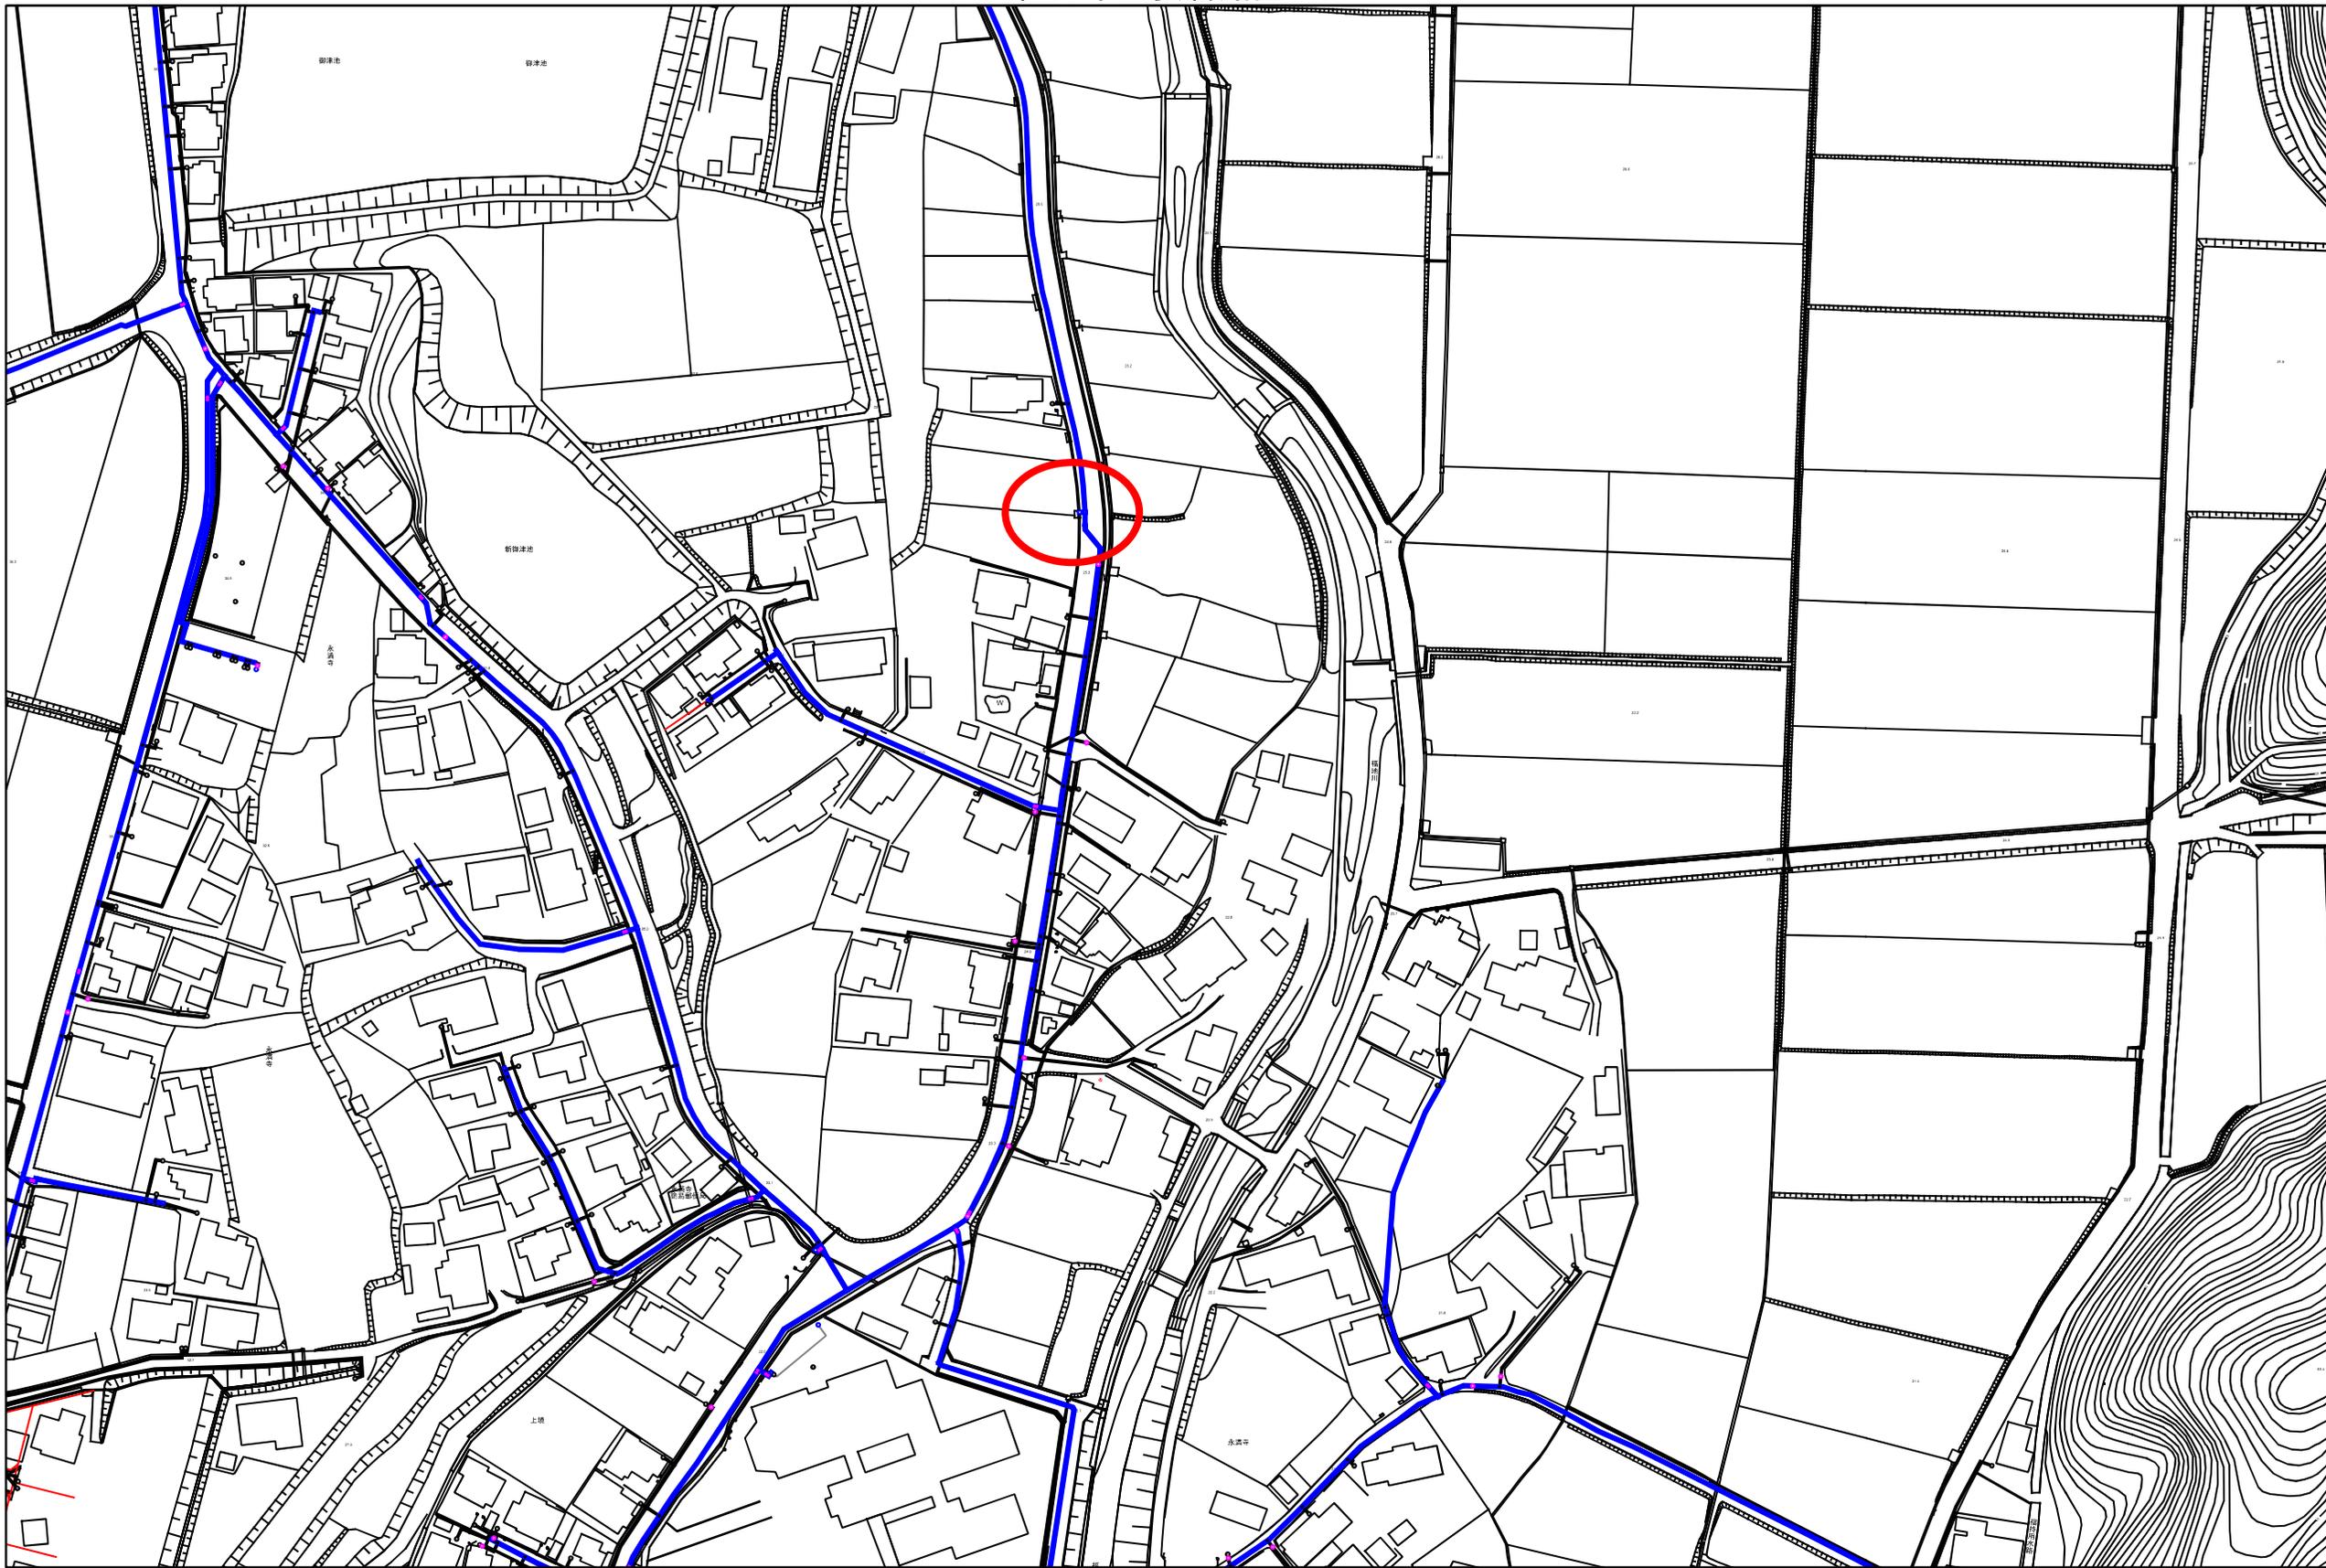

1,917分の1

100m



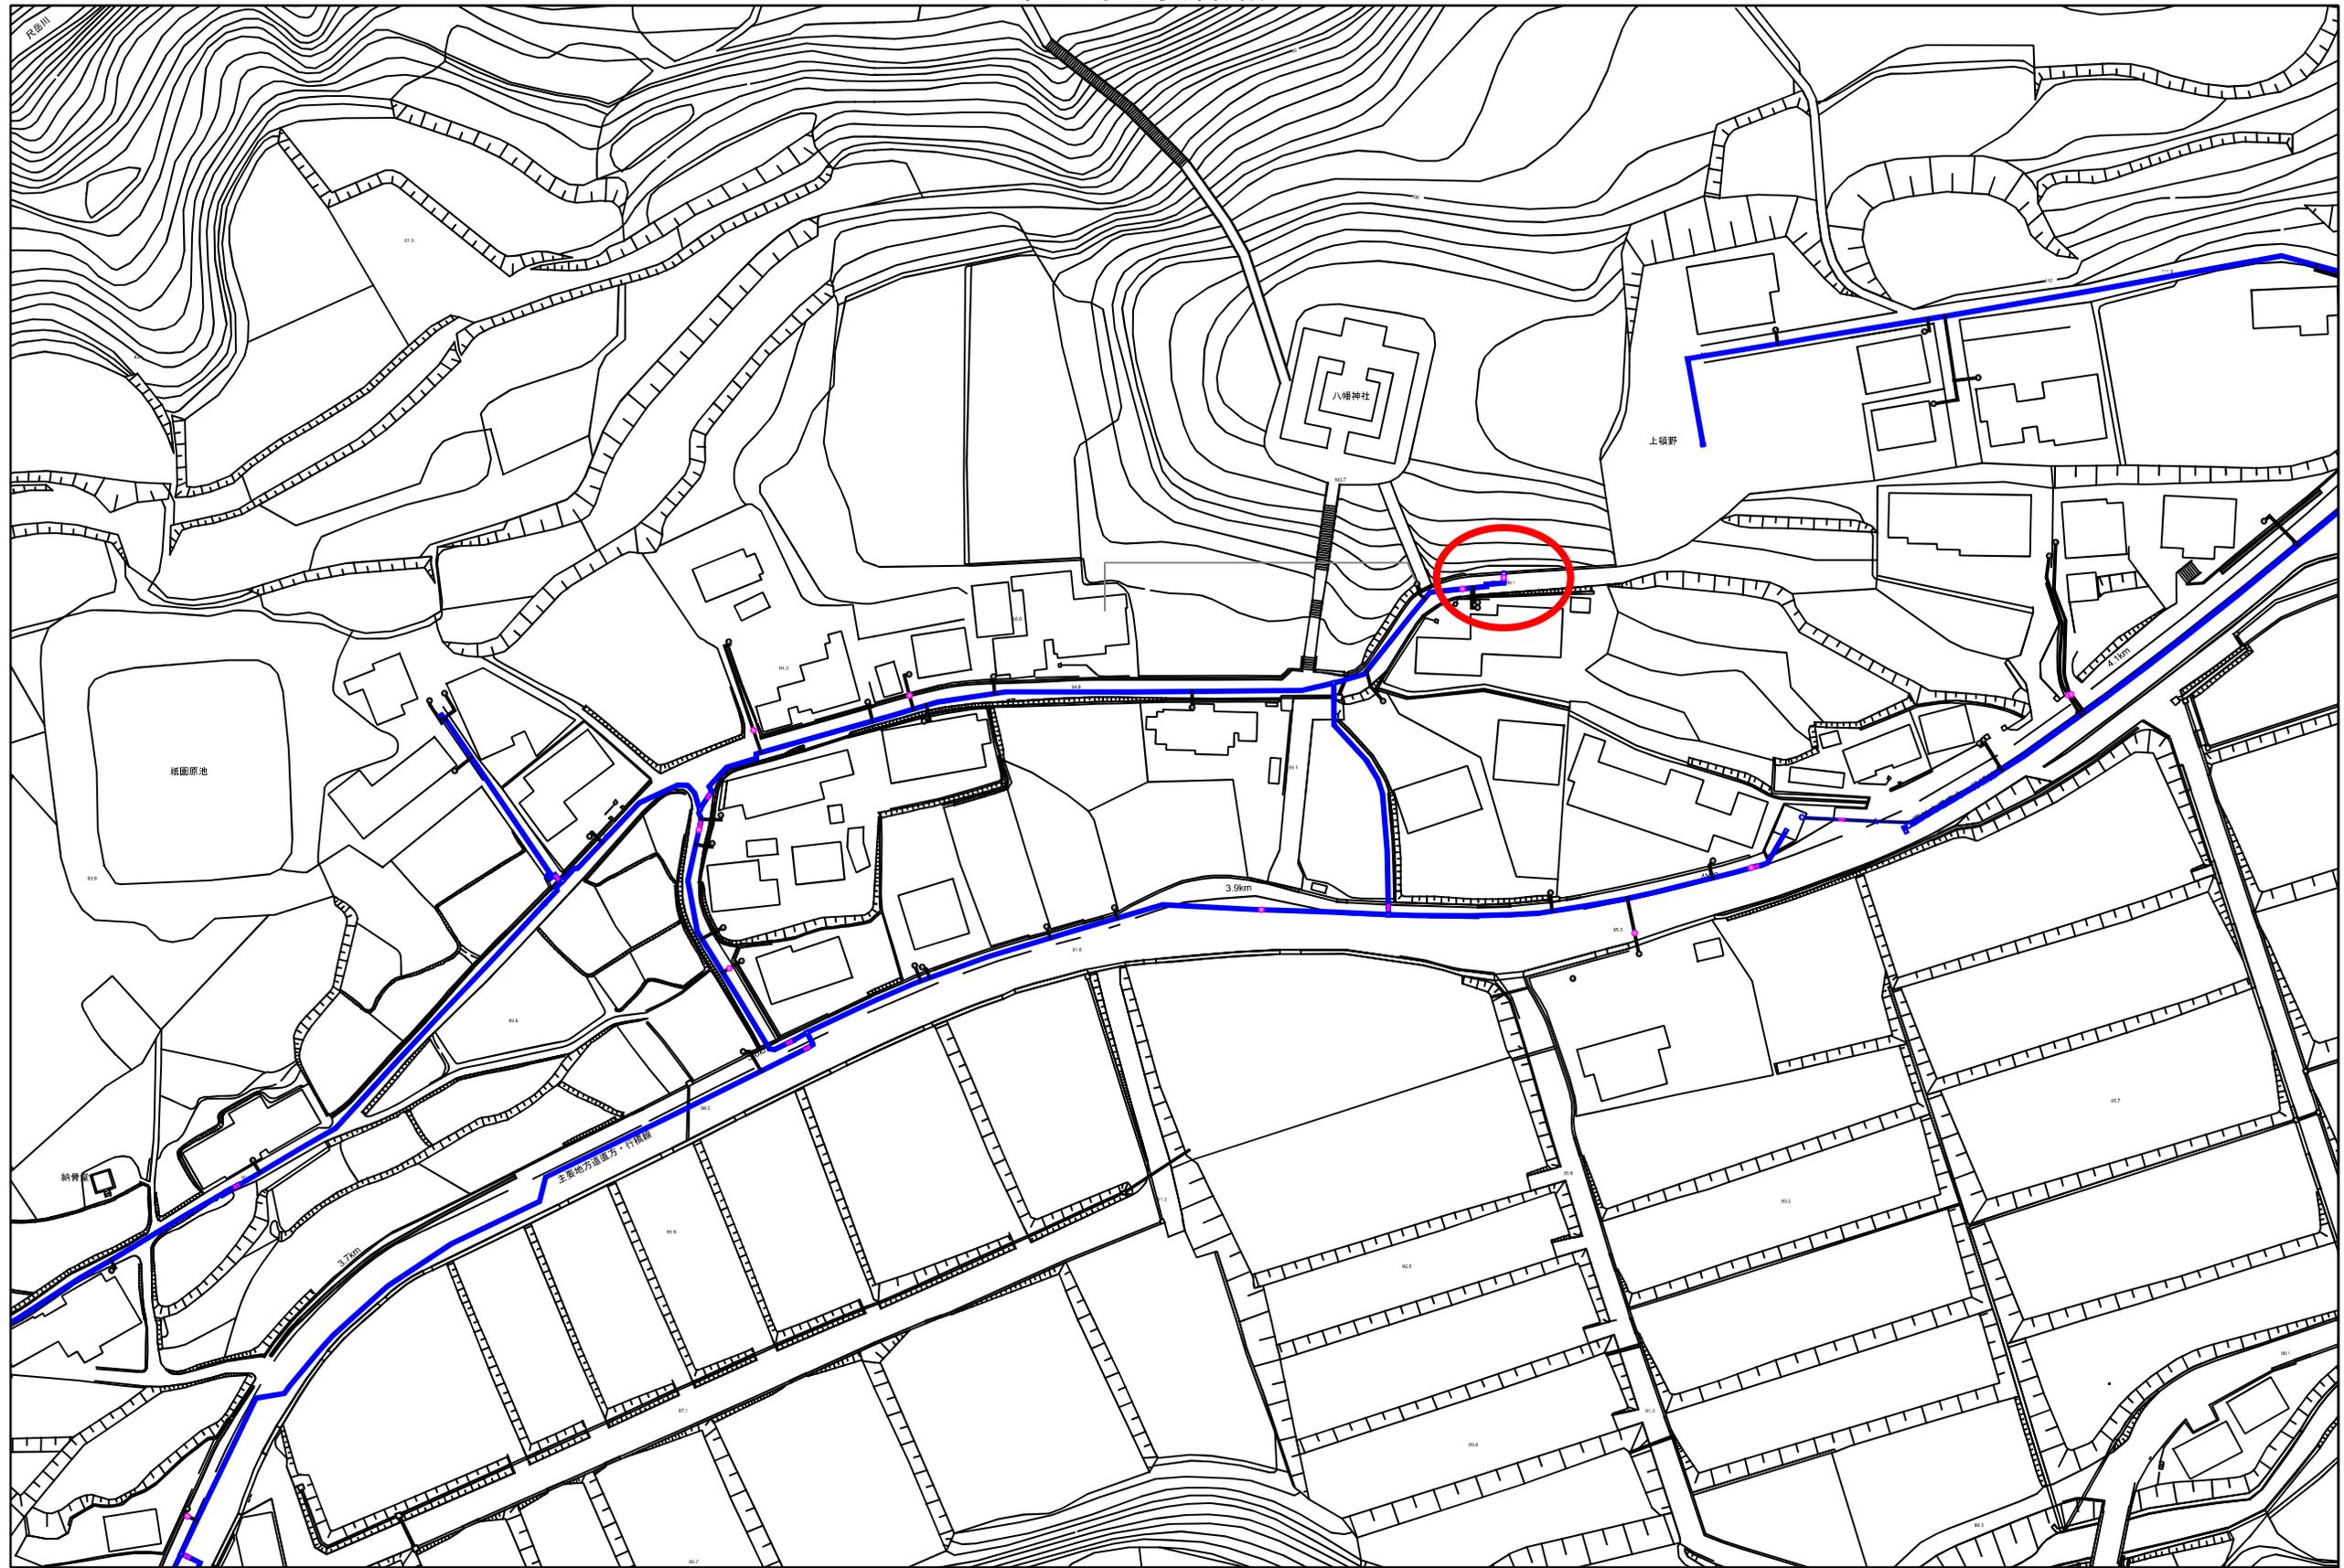


1,449分の1

100m




直方市主要管路図

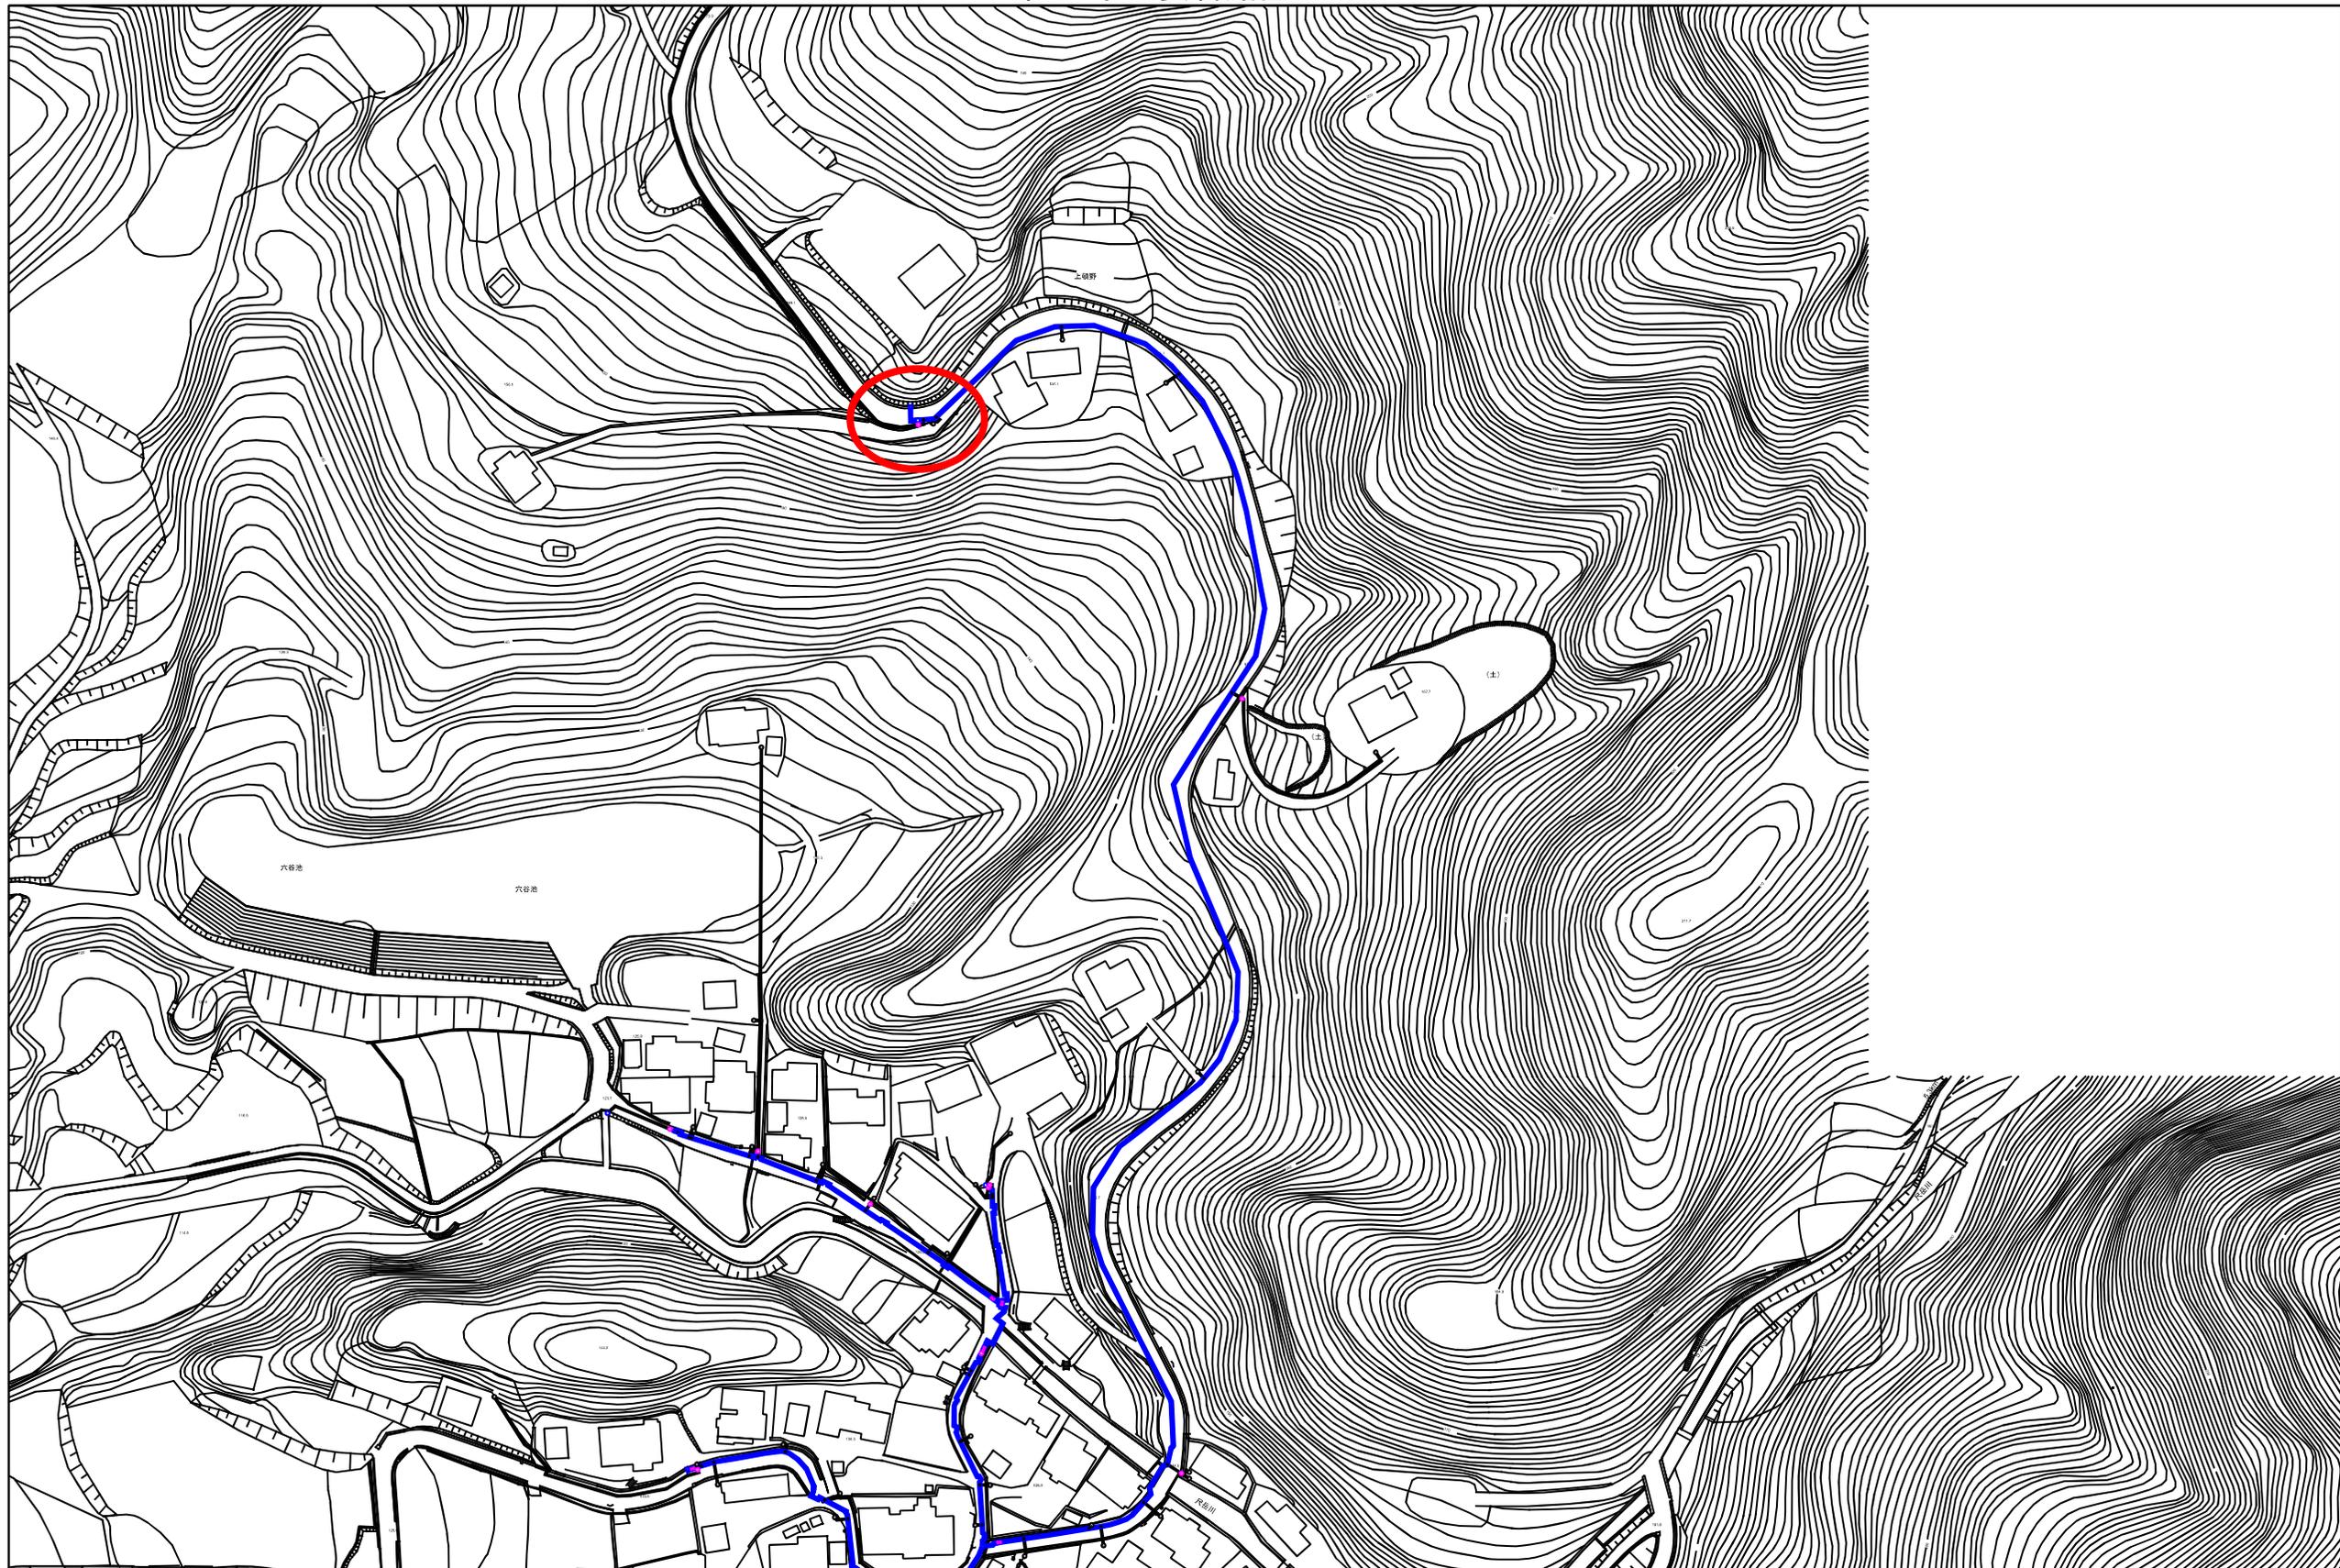


1,847分の1 100m


直方市主要管路図

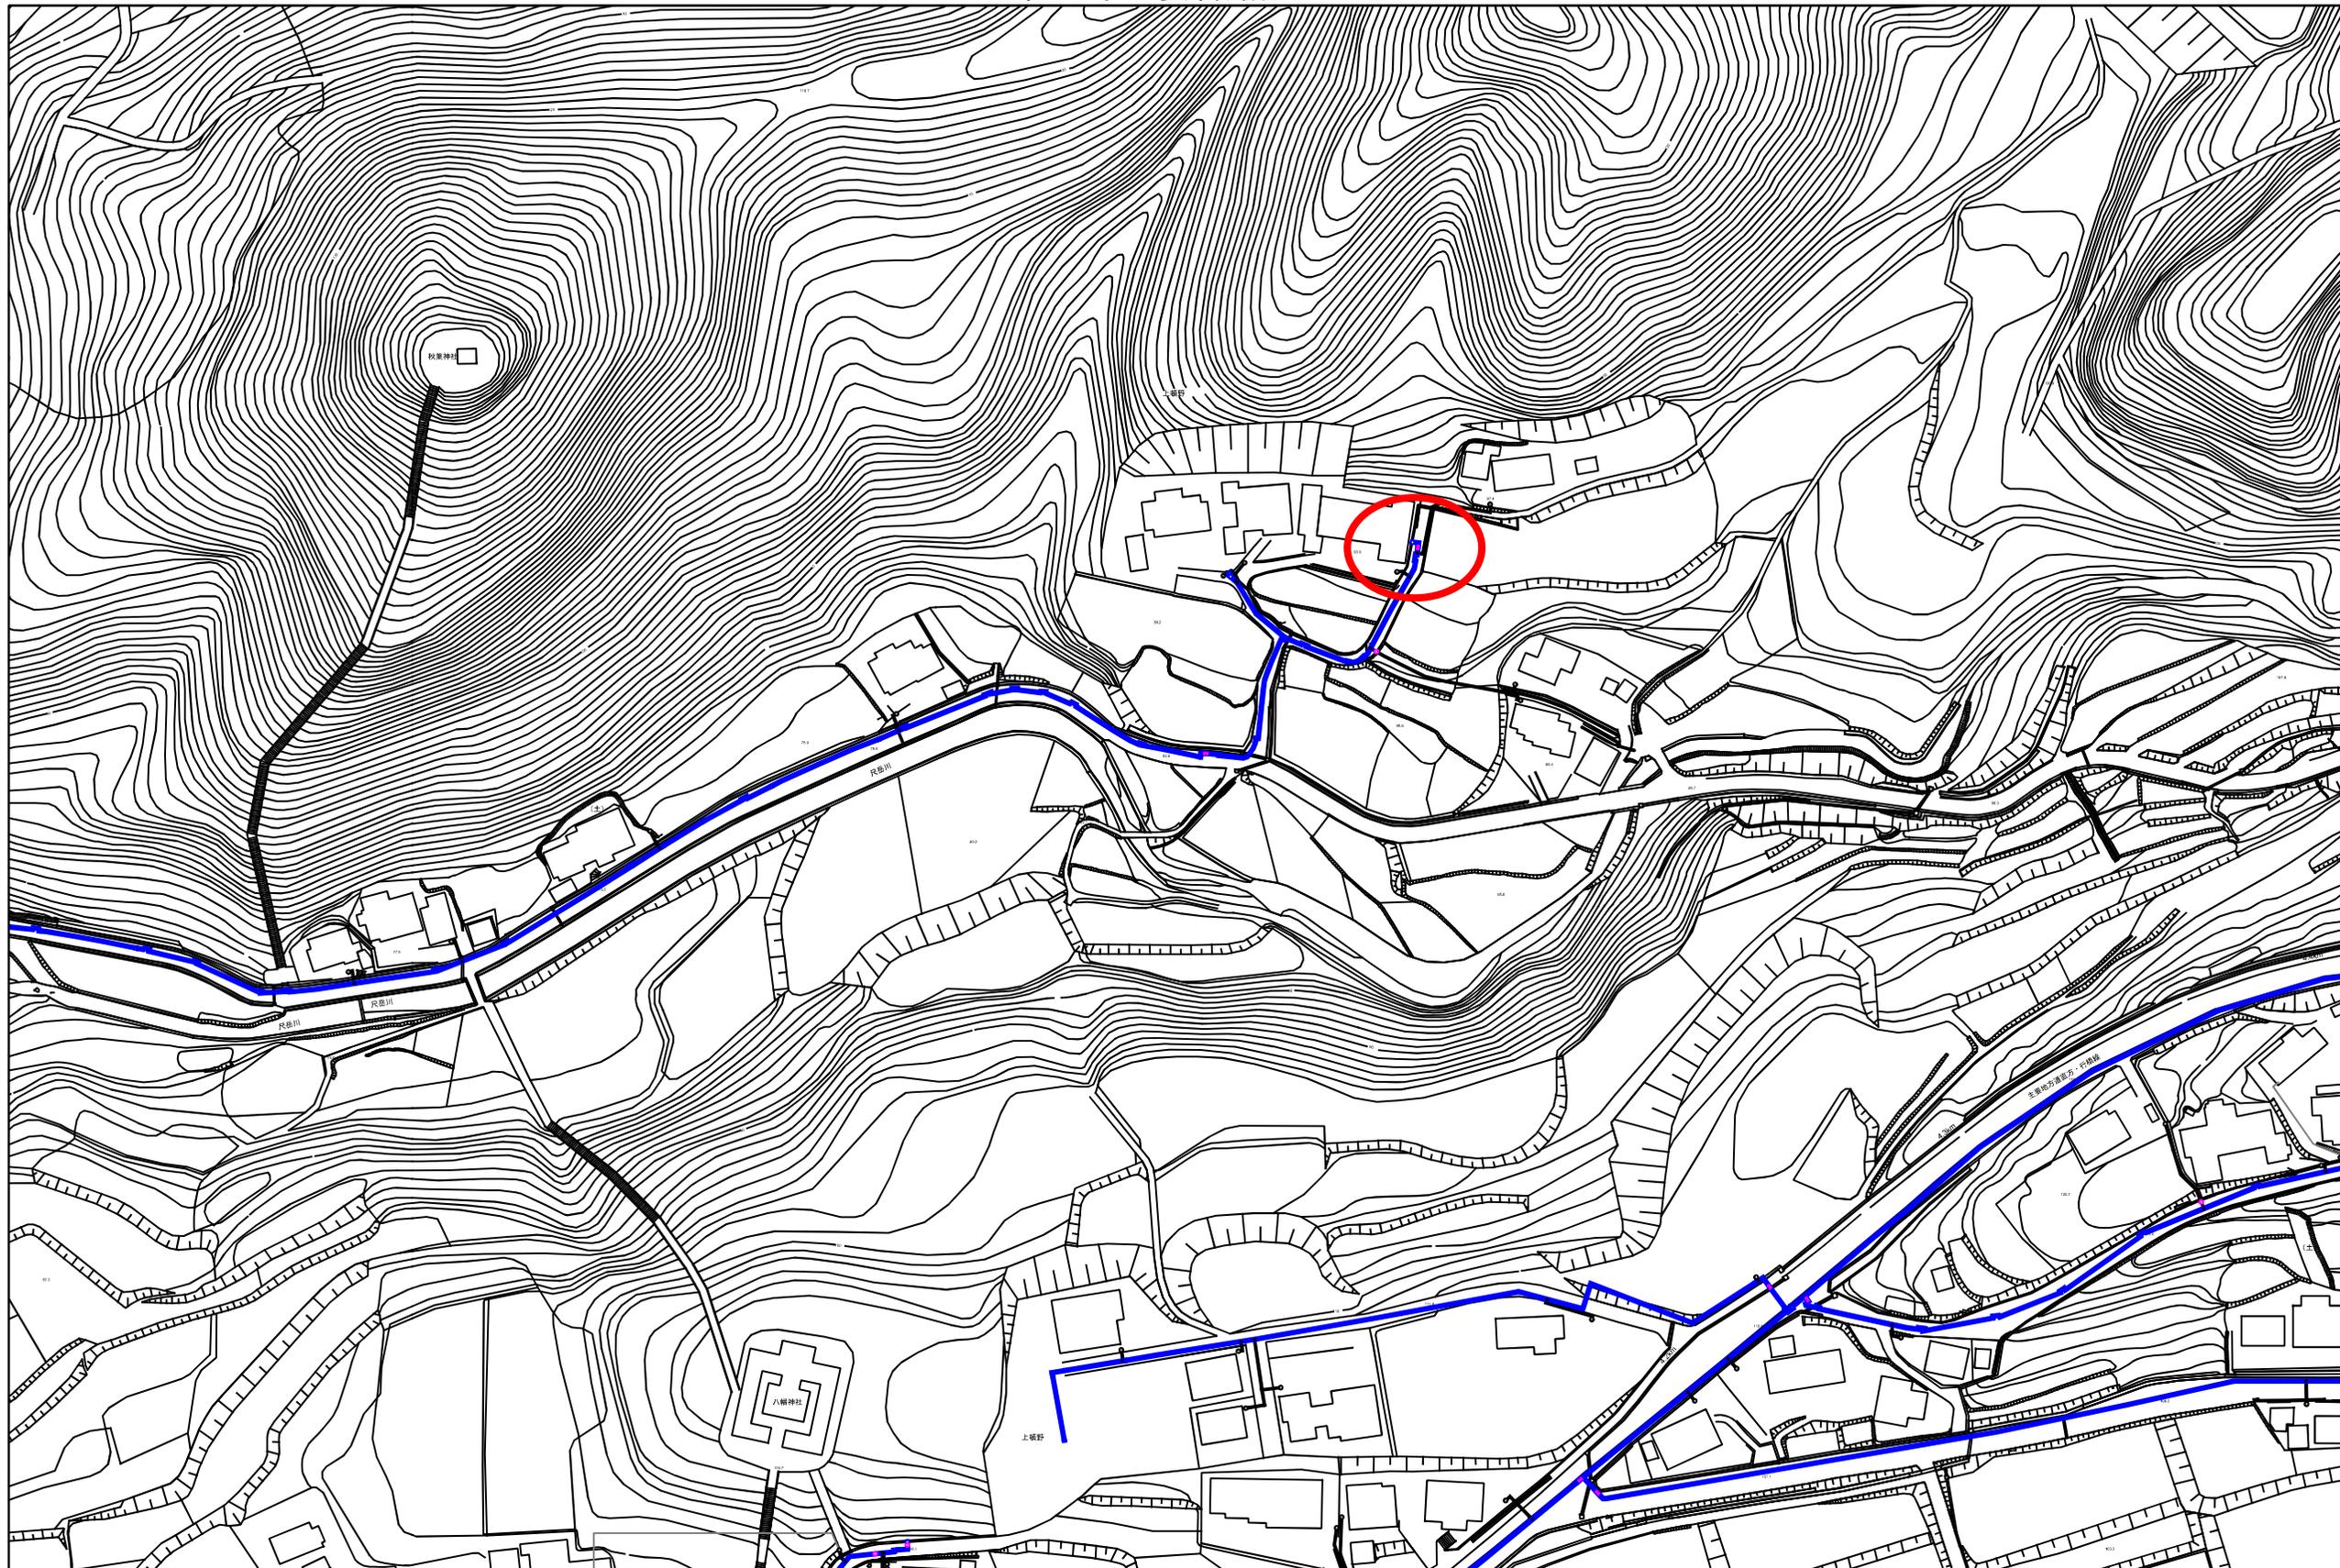

1,847分の1 100m

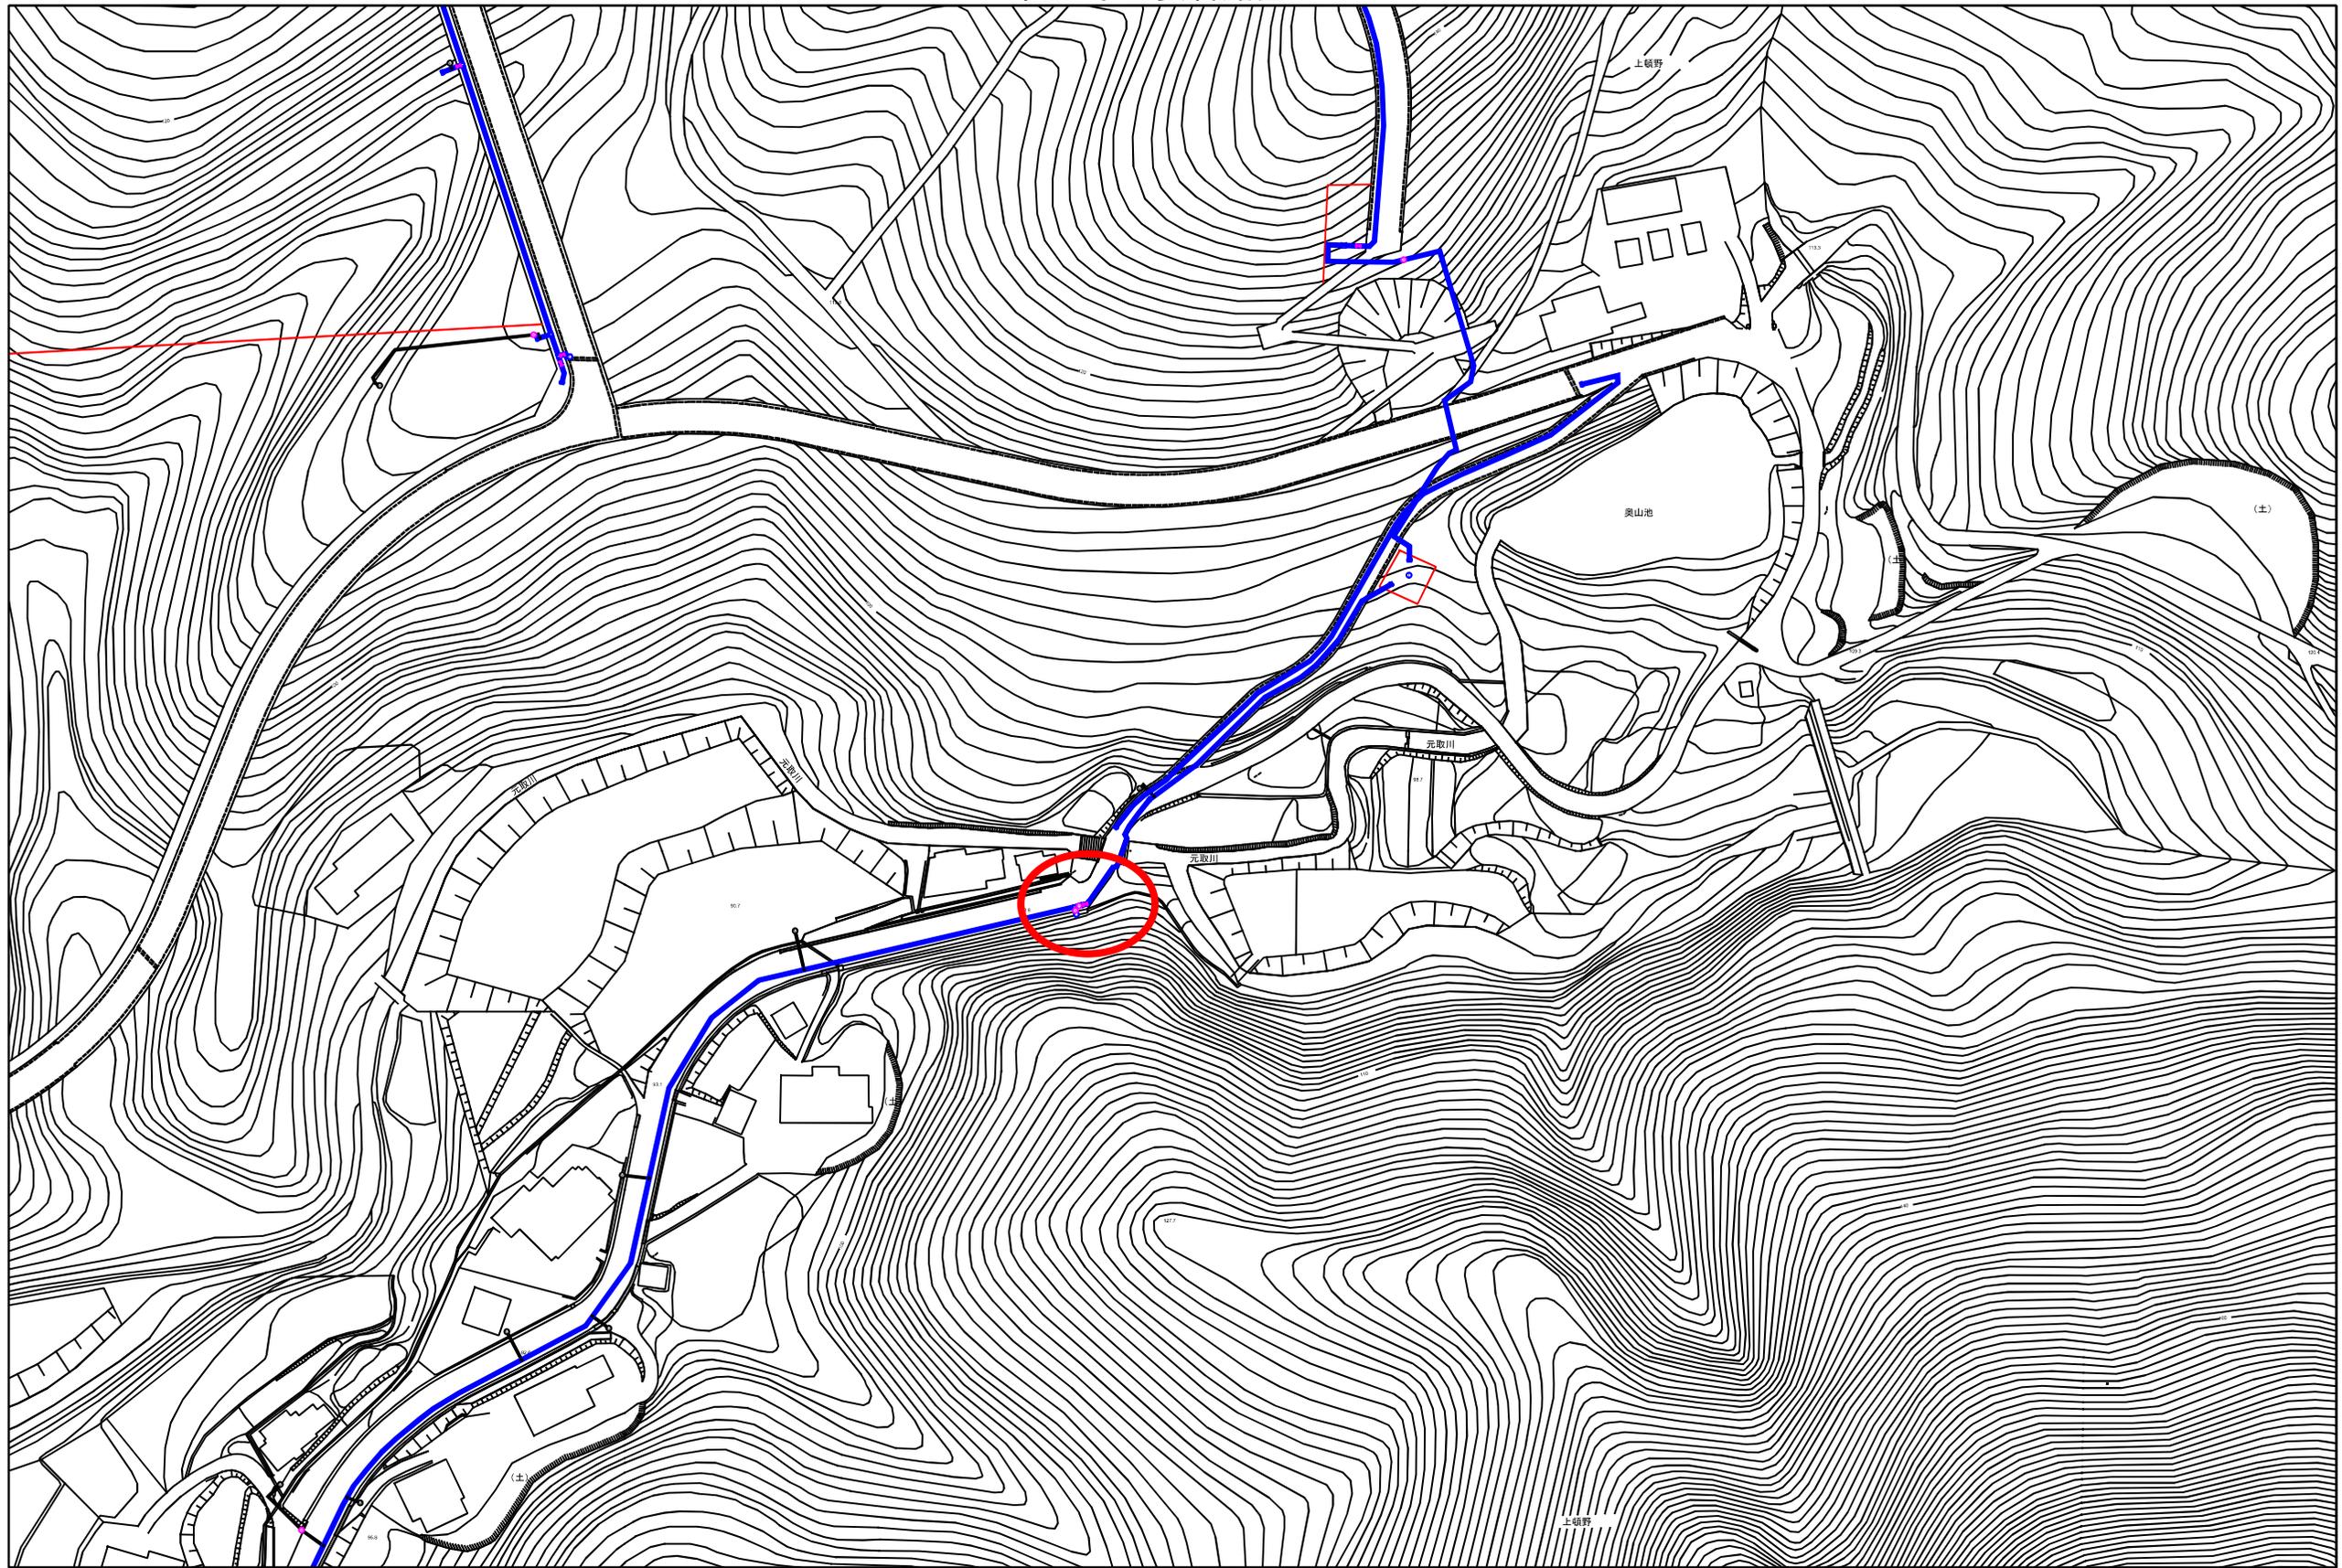

直方市主要管路図

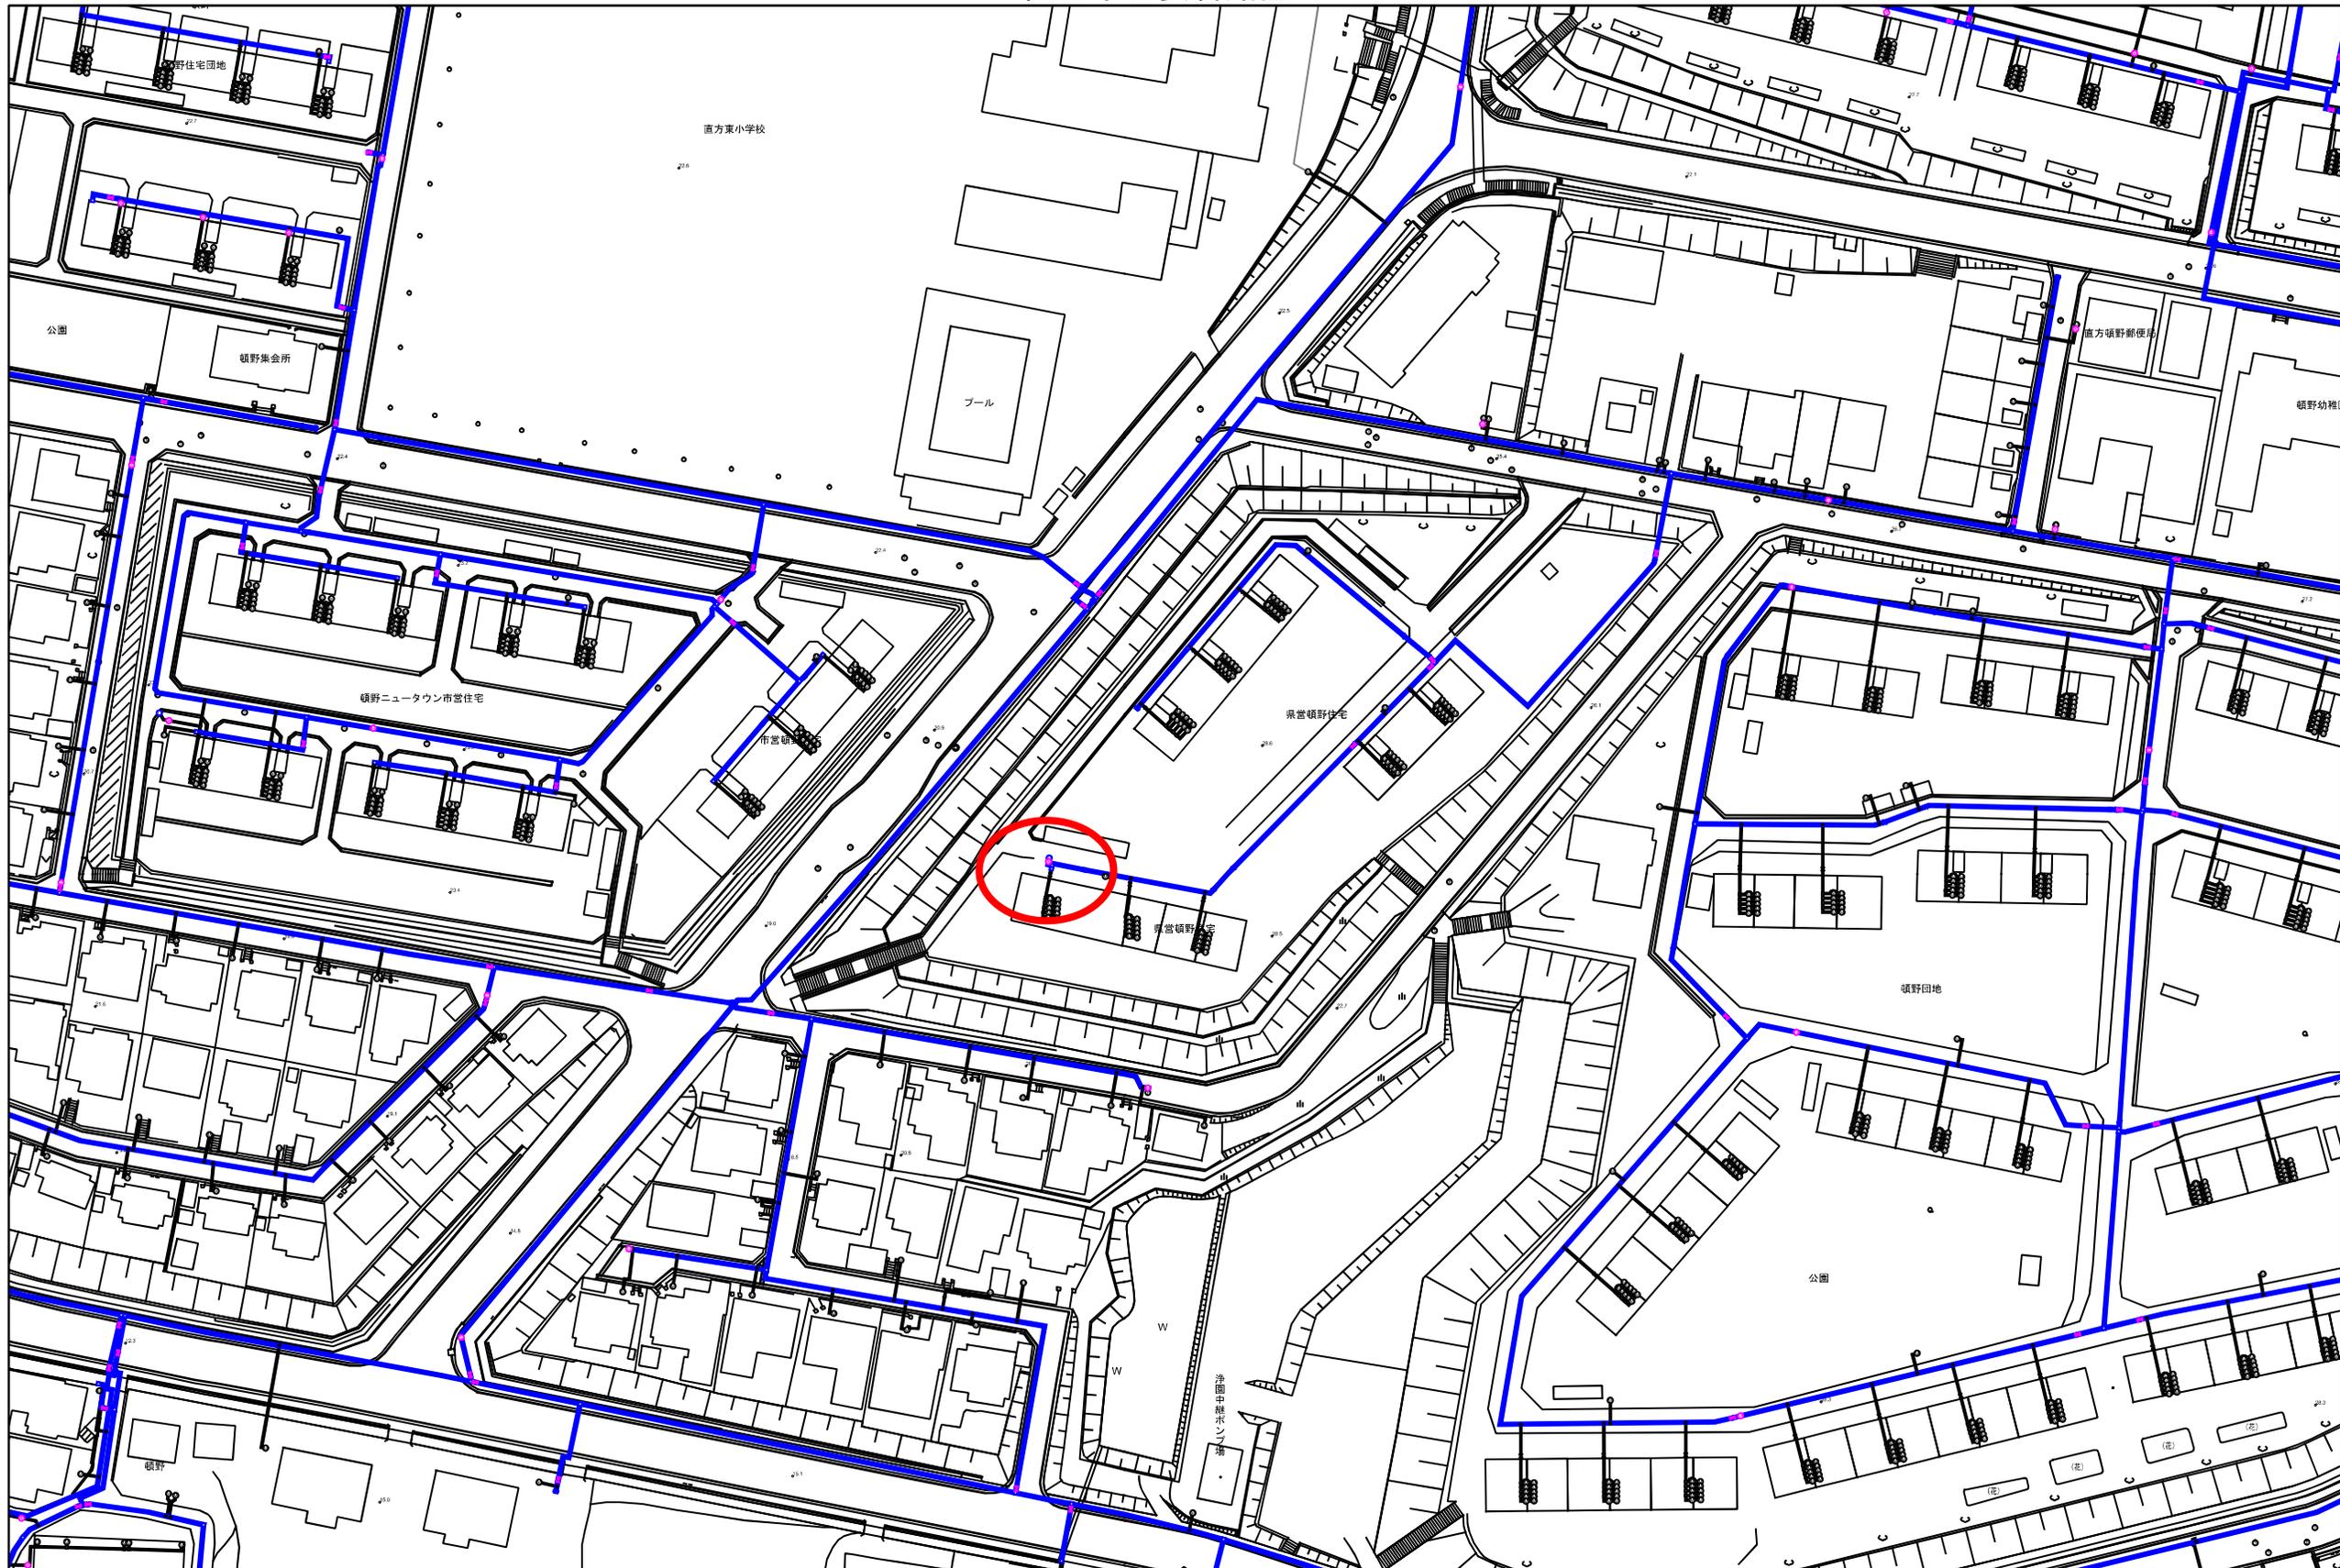


1,337分の1

100m




直方市主要管路図

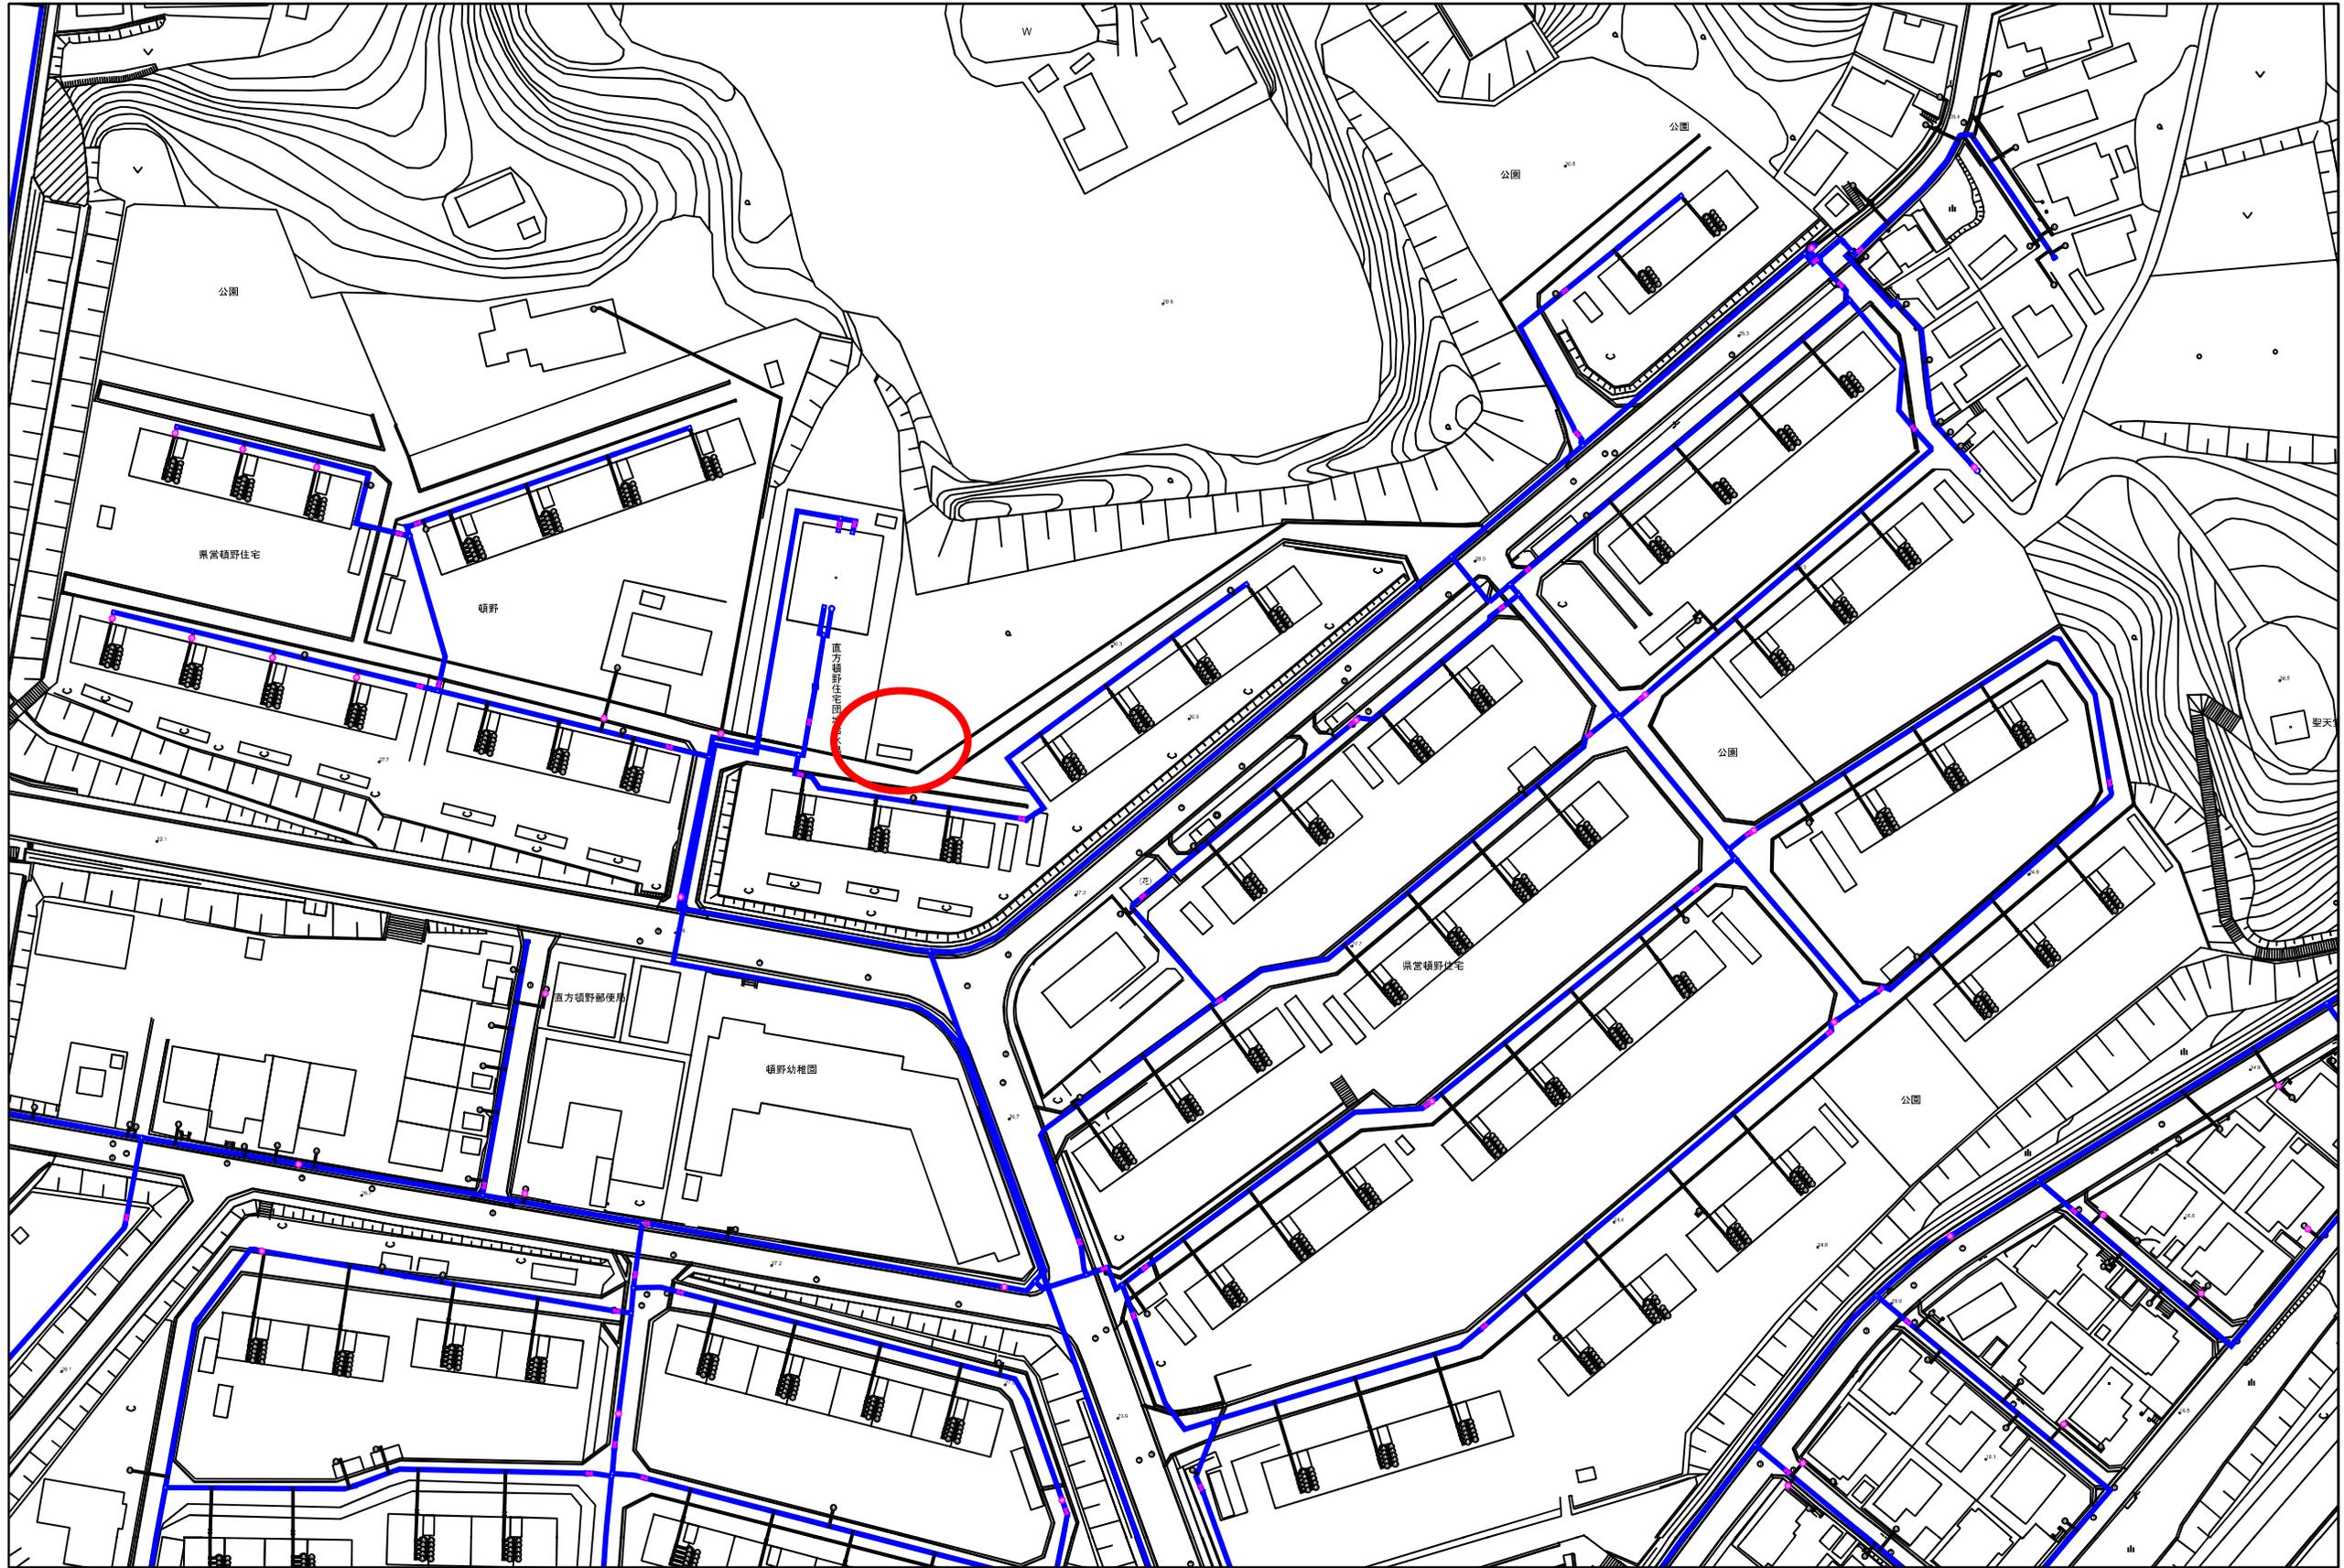

1,337分の1

100m

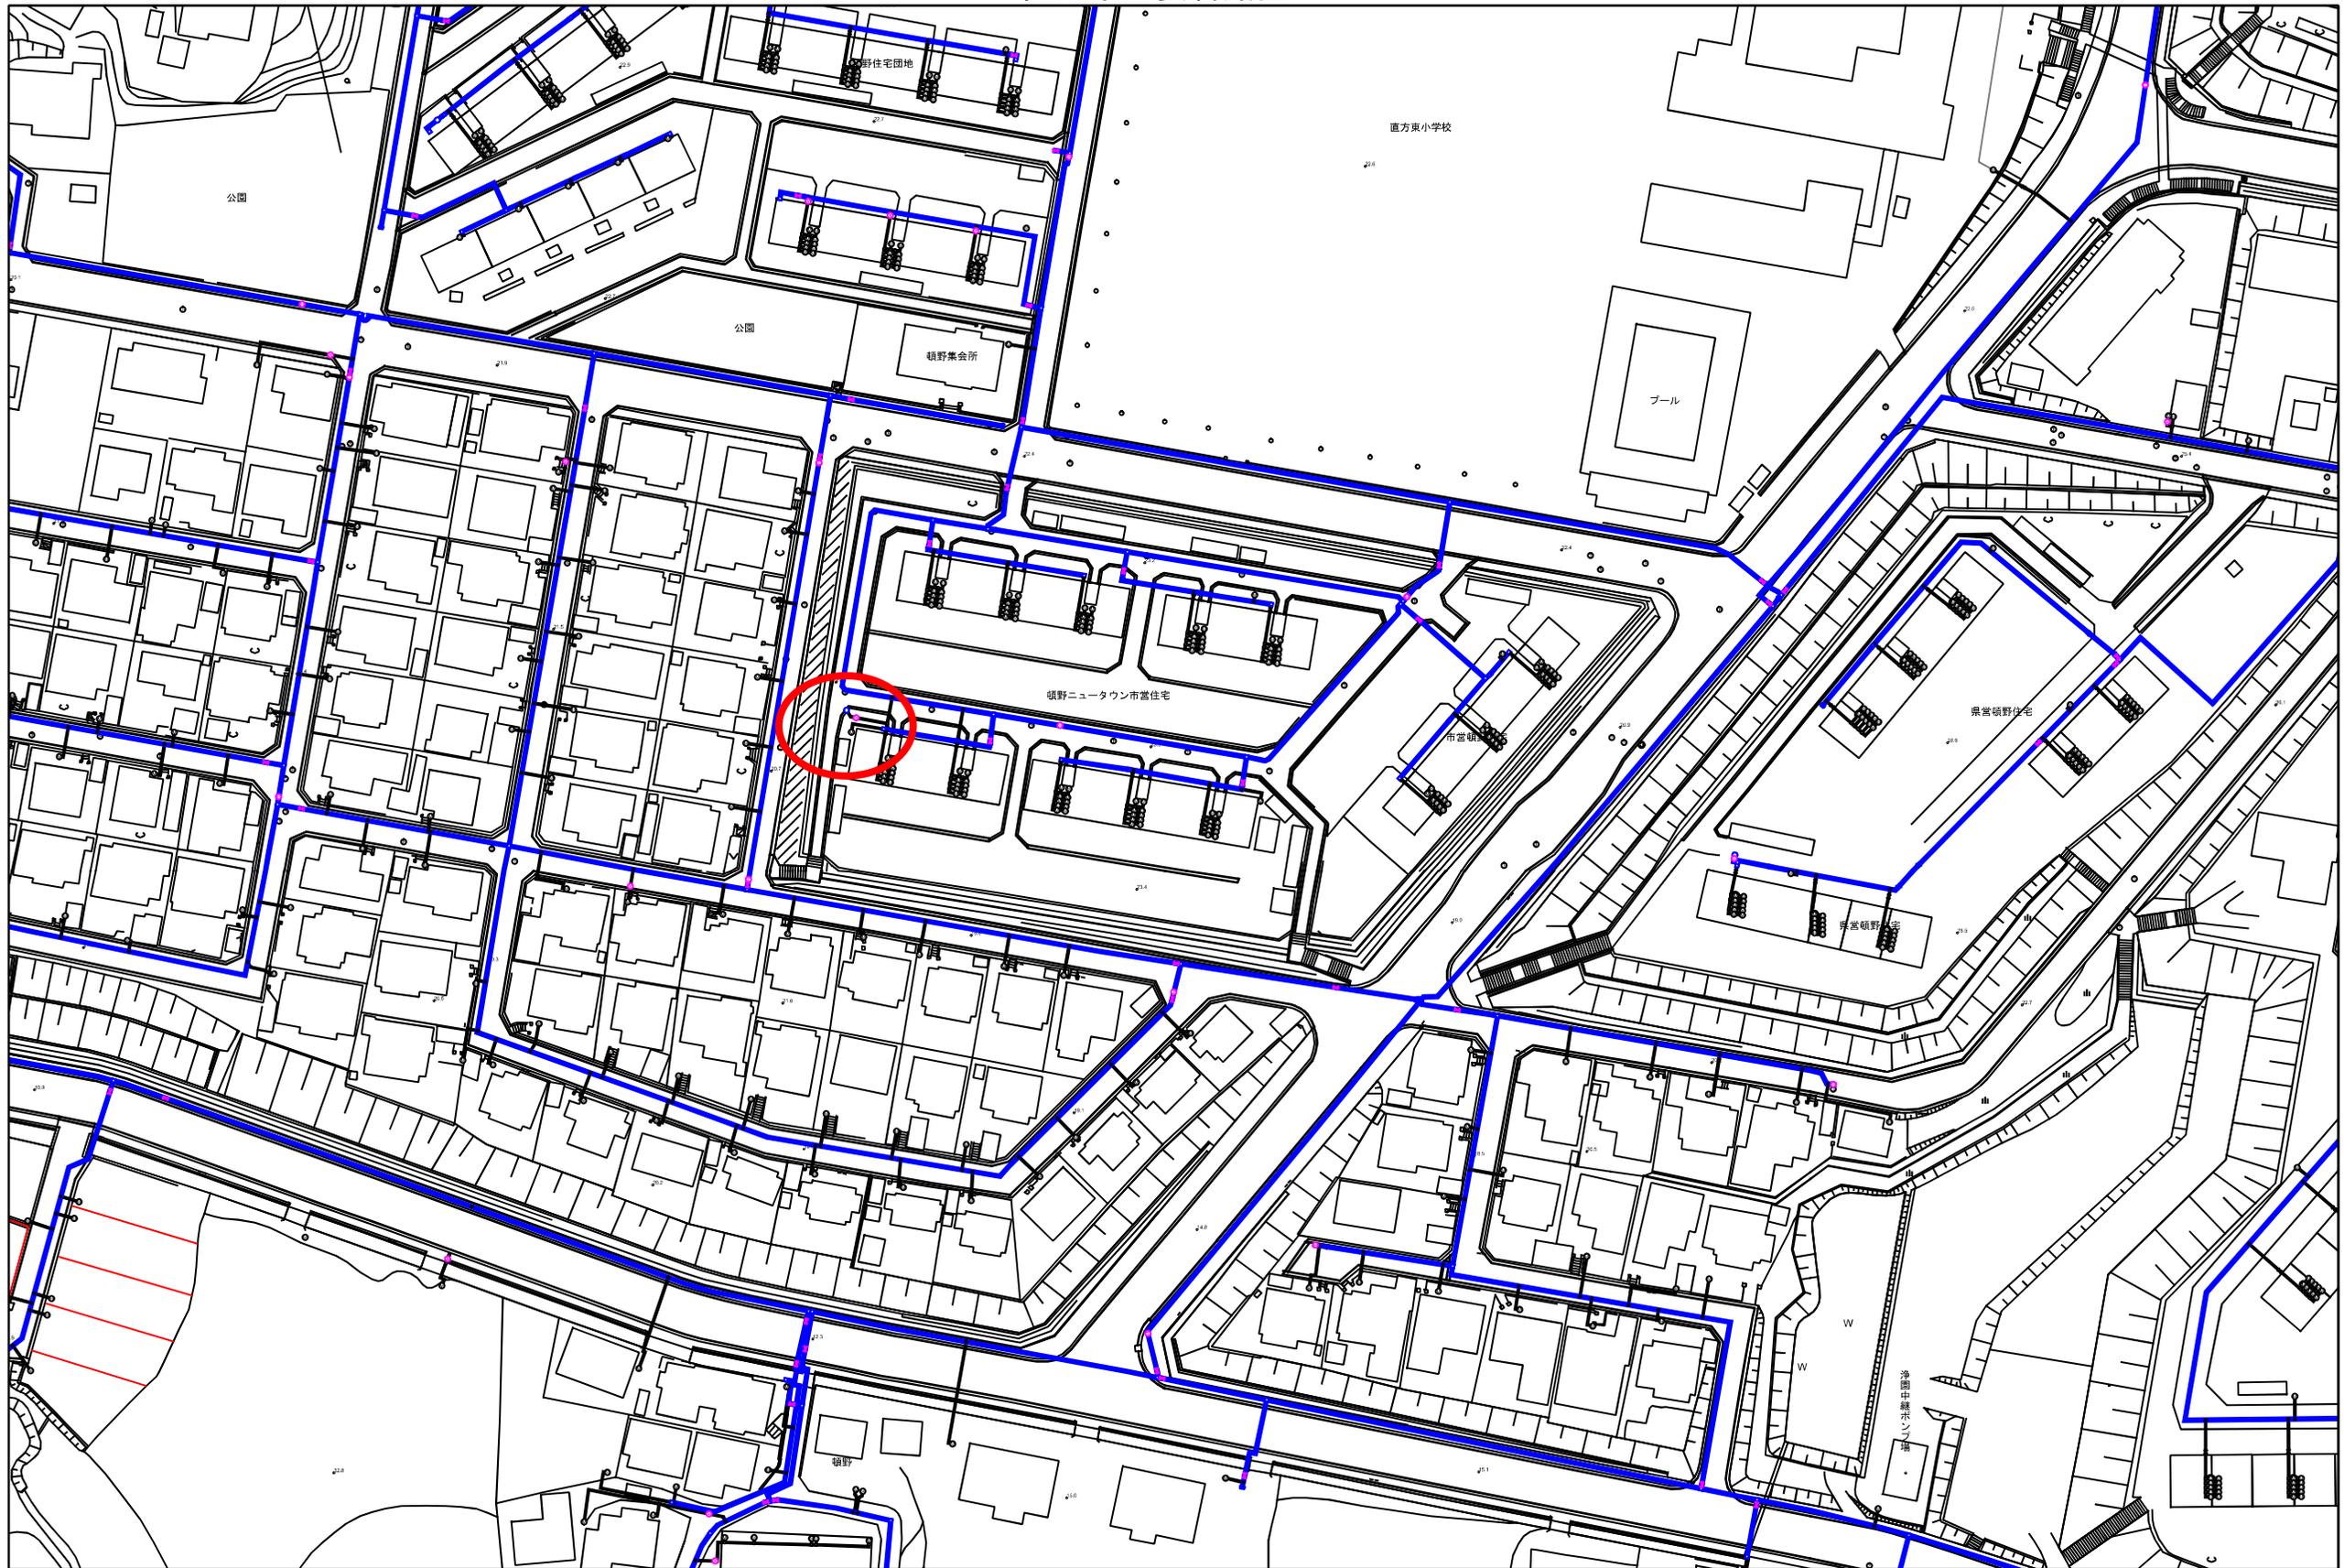


直方市主要管路図




1,183分の1

100m

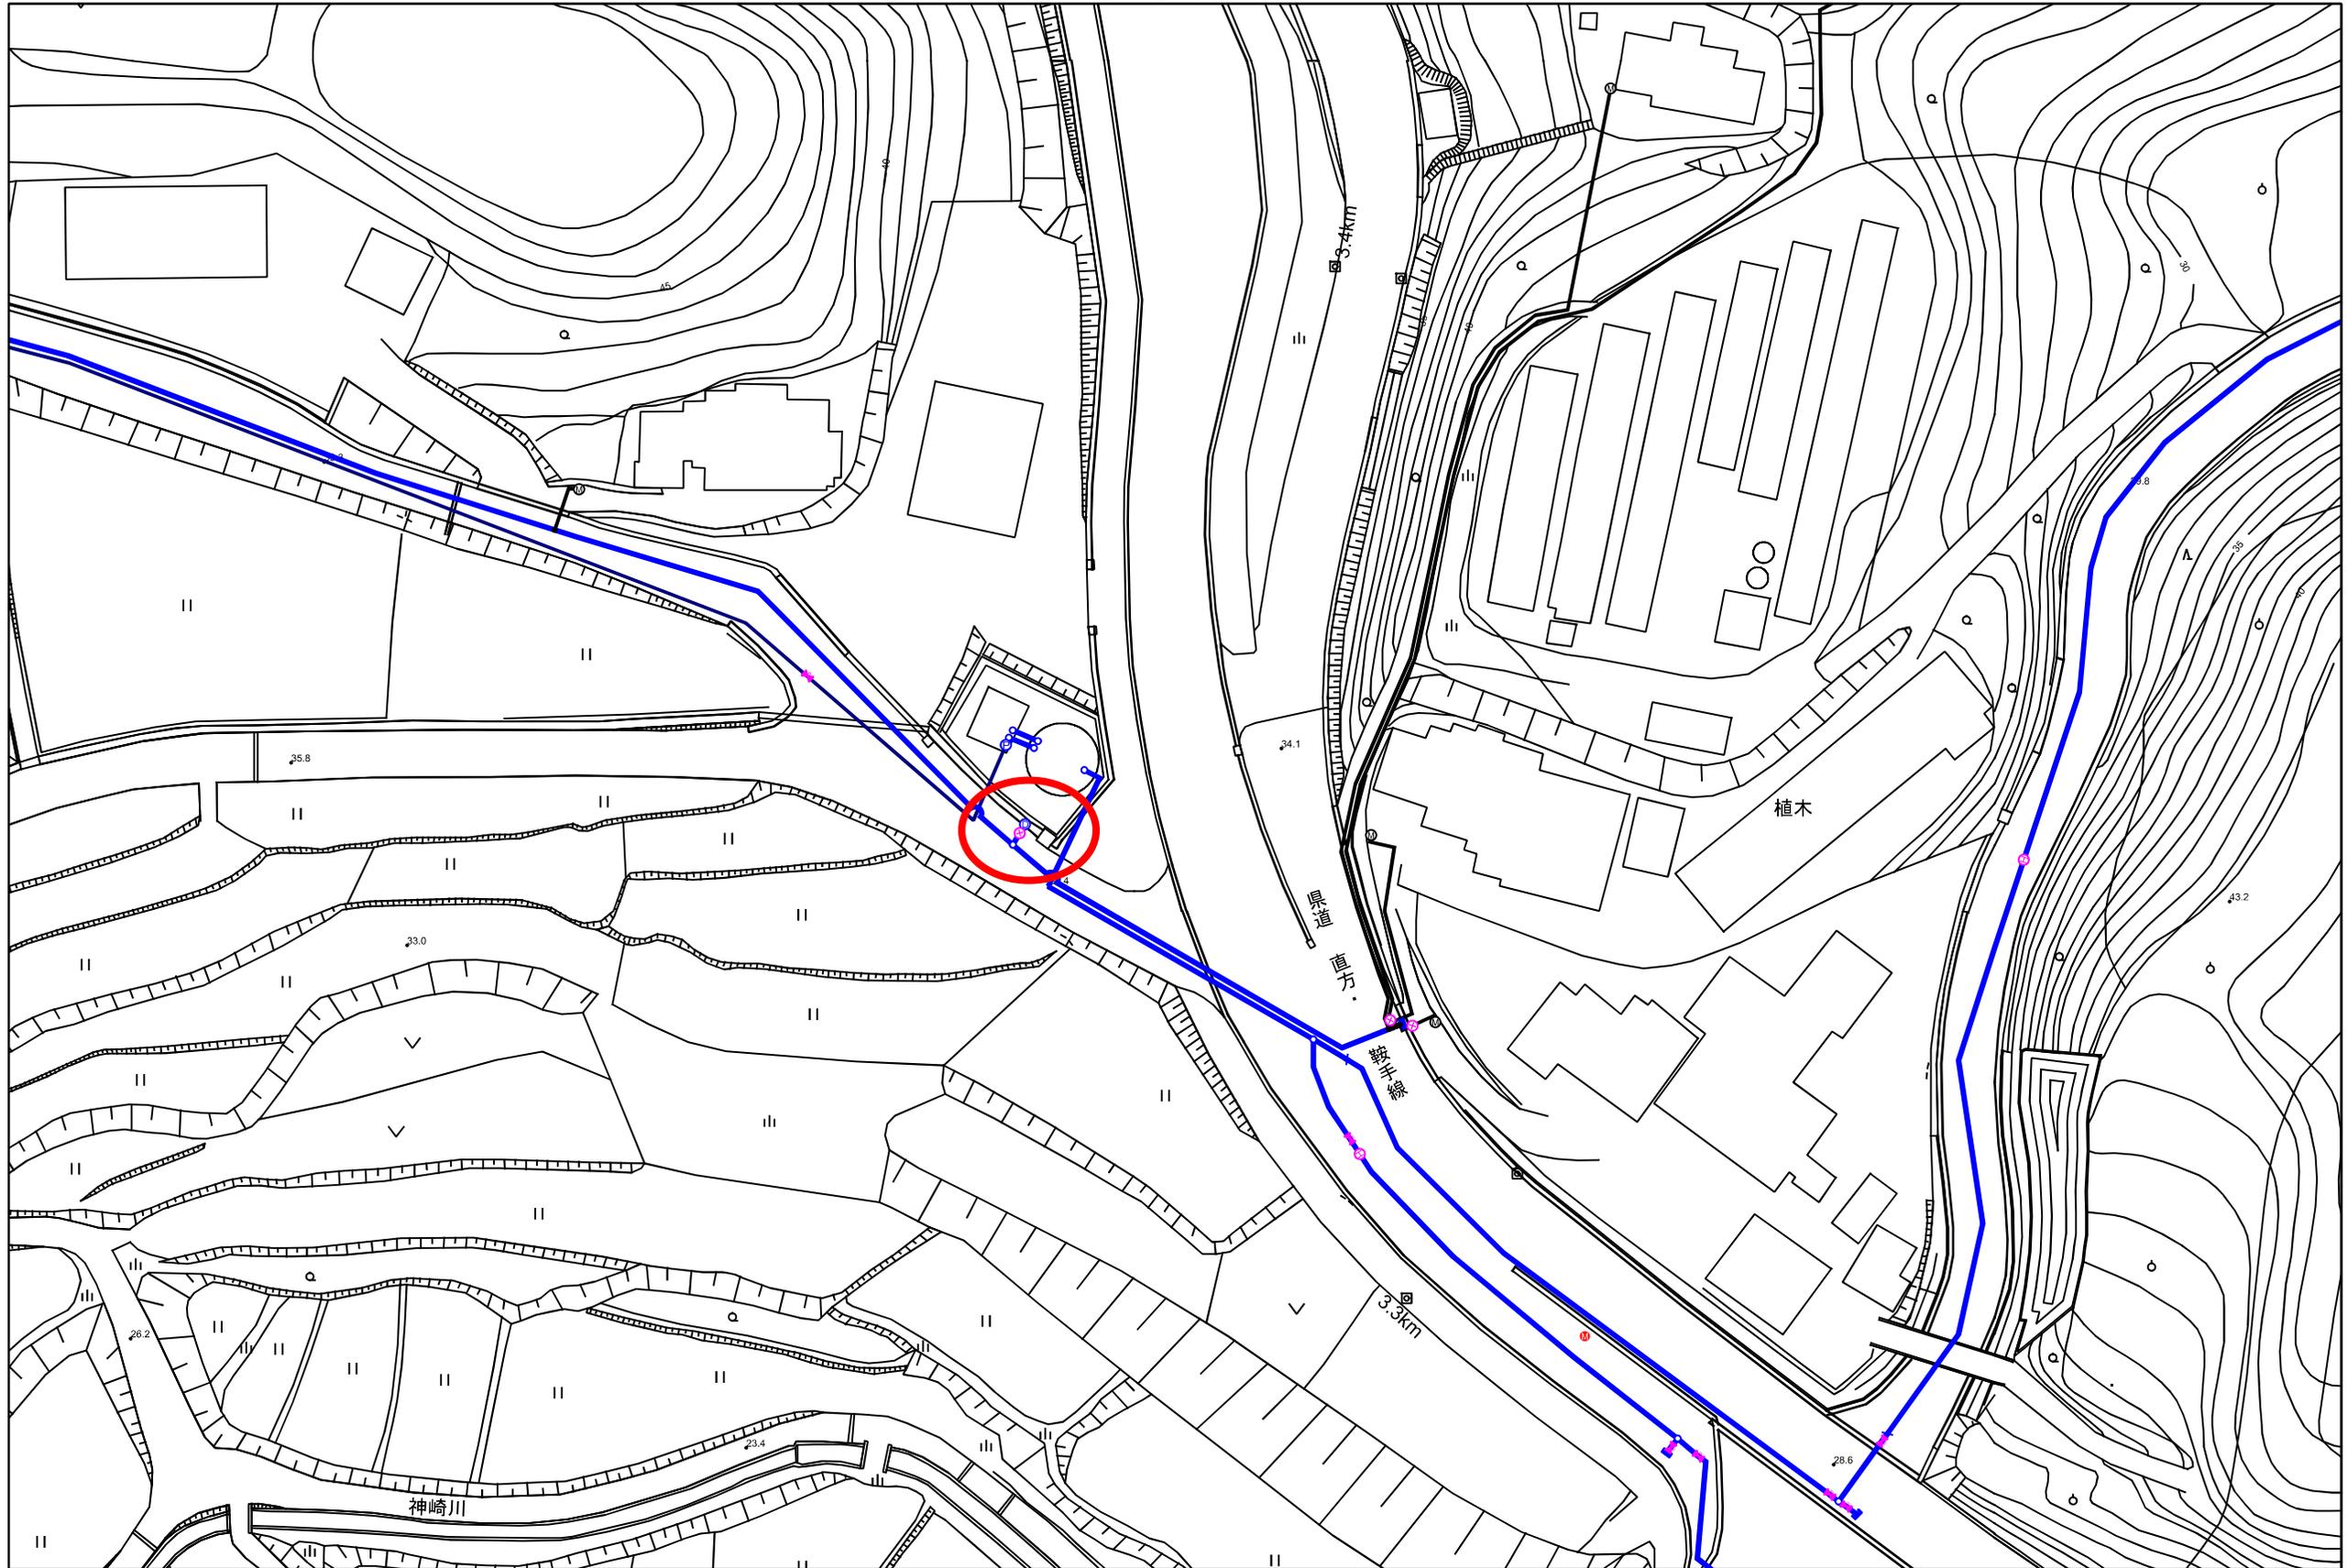


700分の1


100m

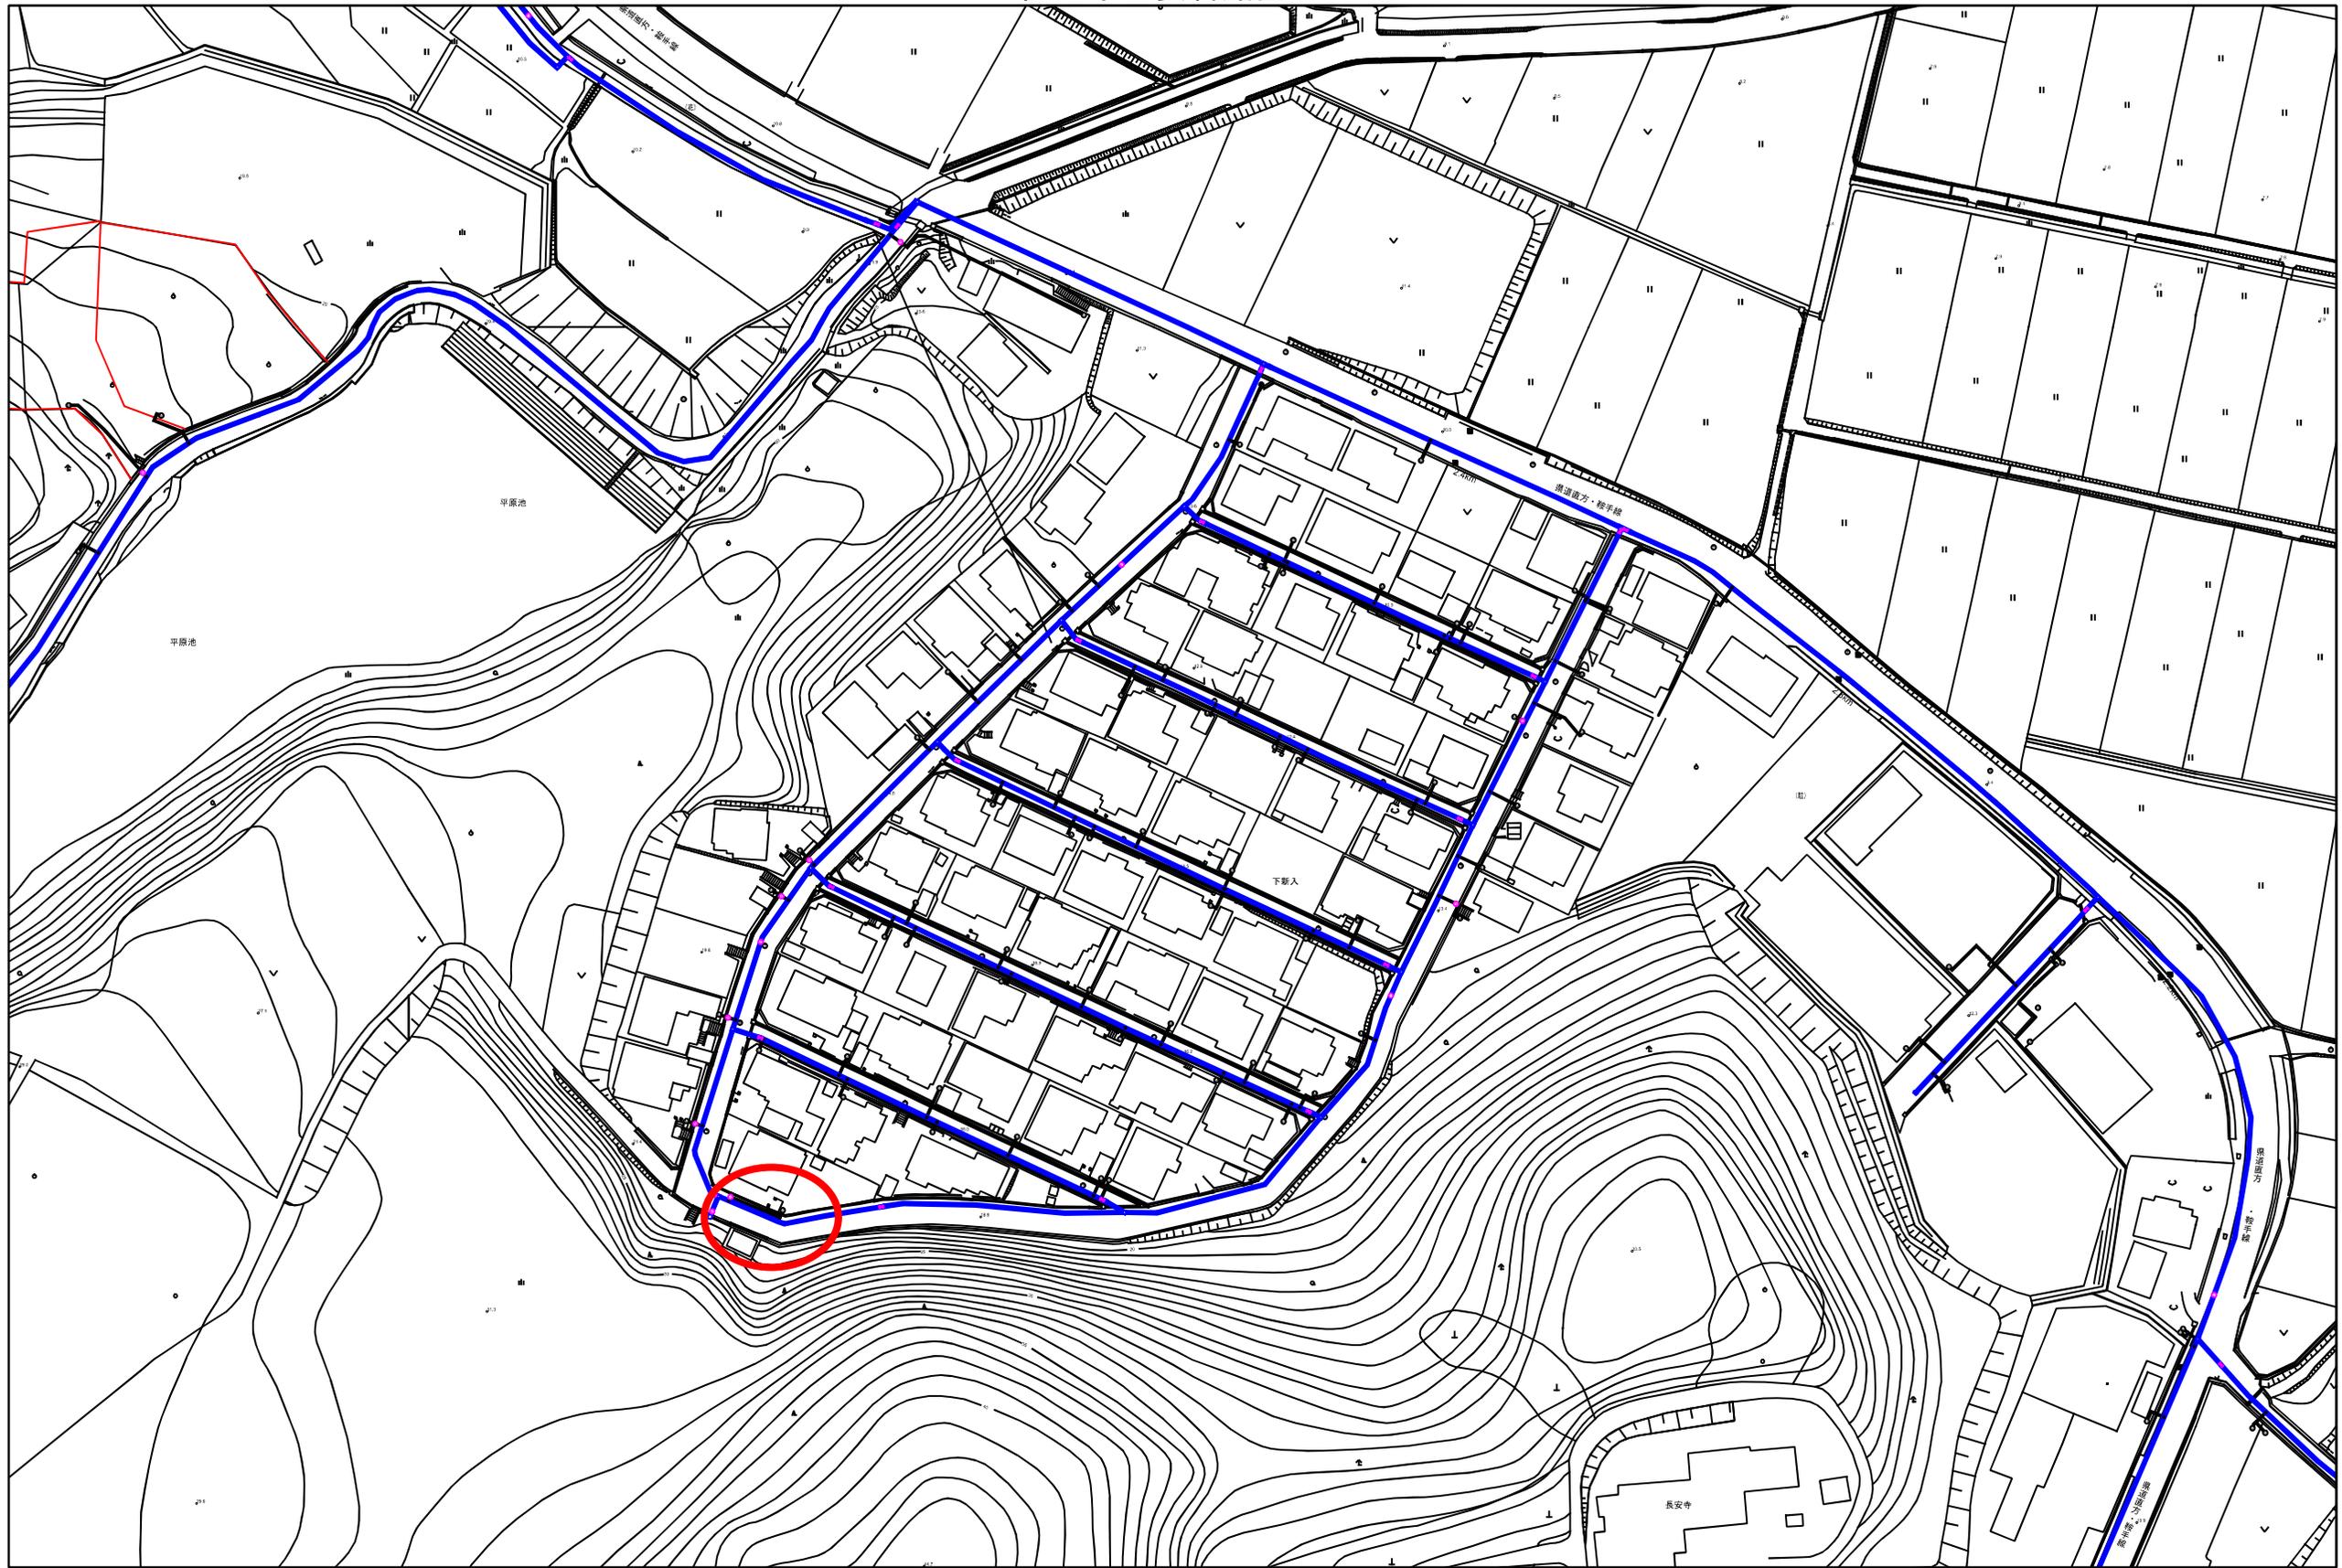

1,543分の1

100m

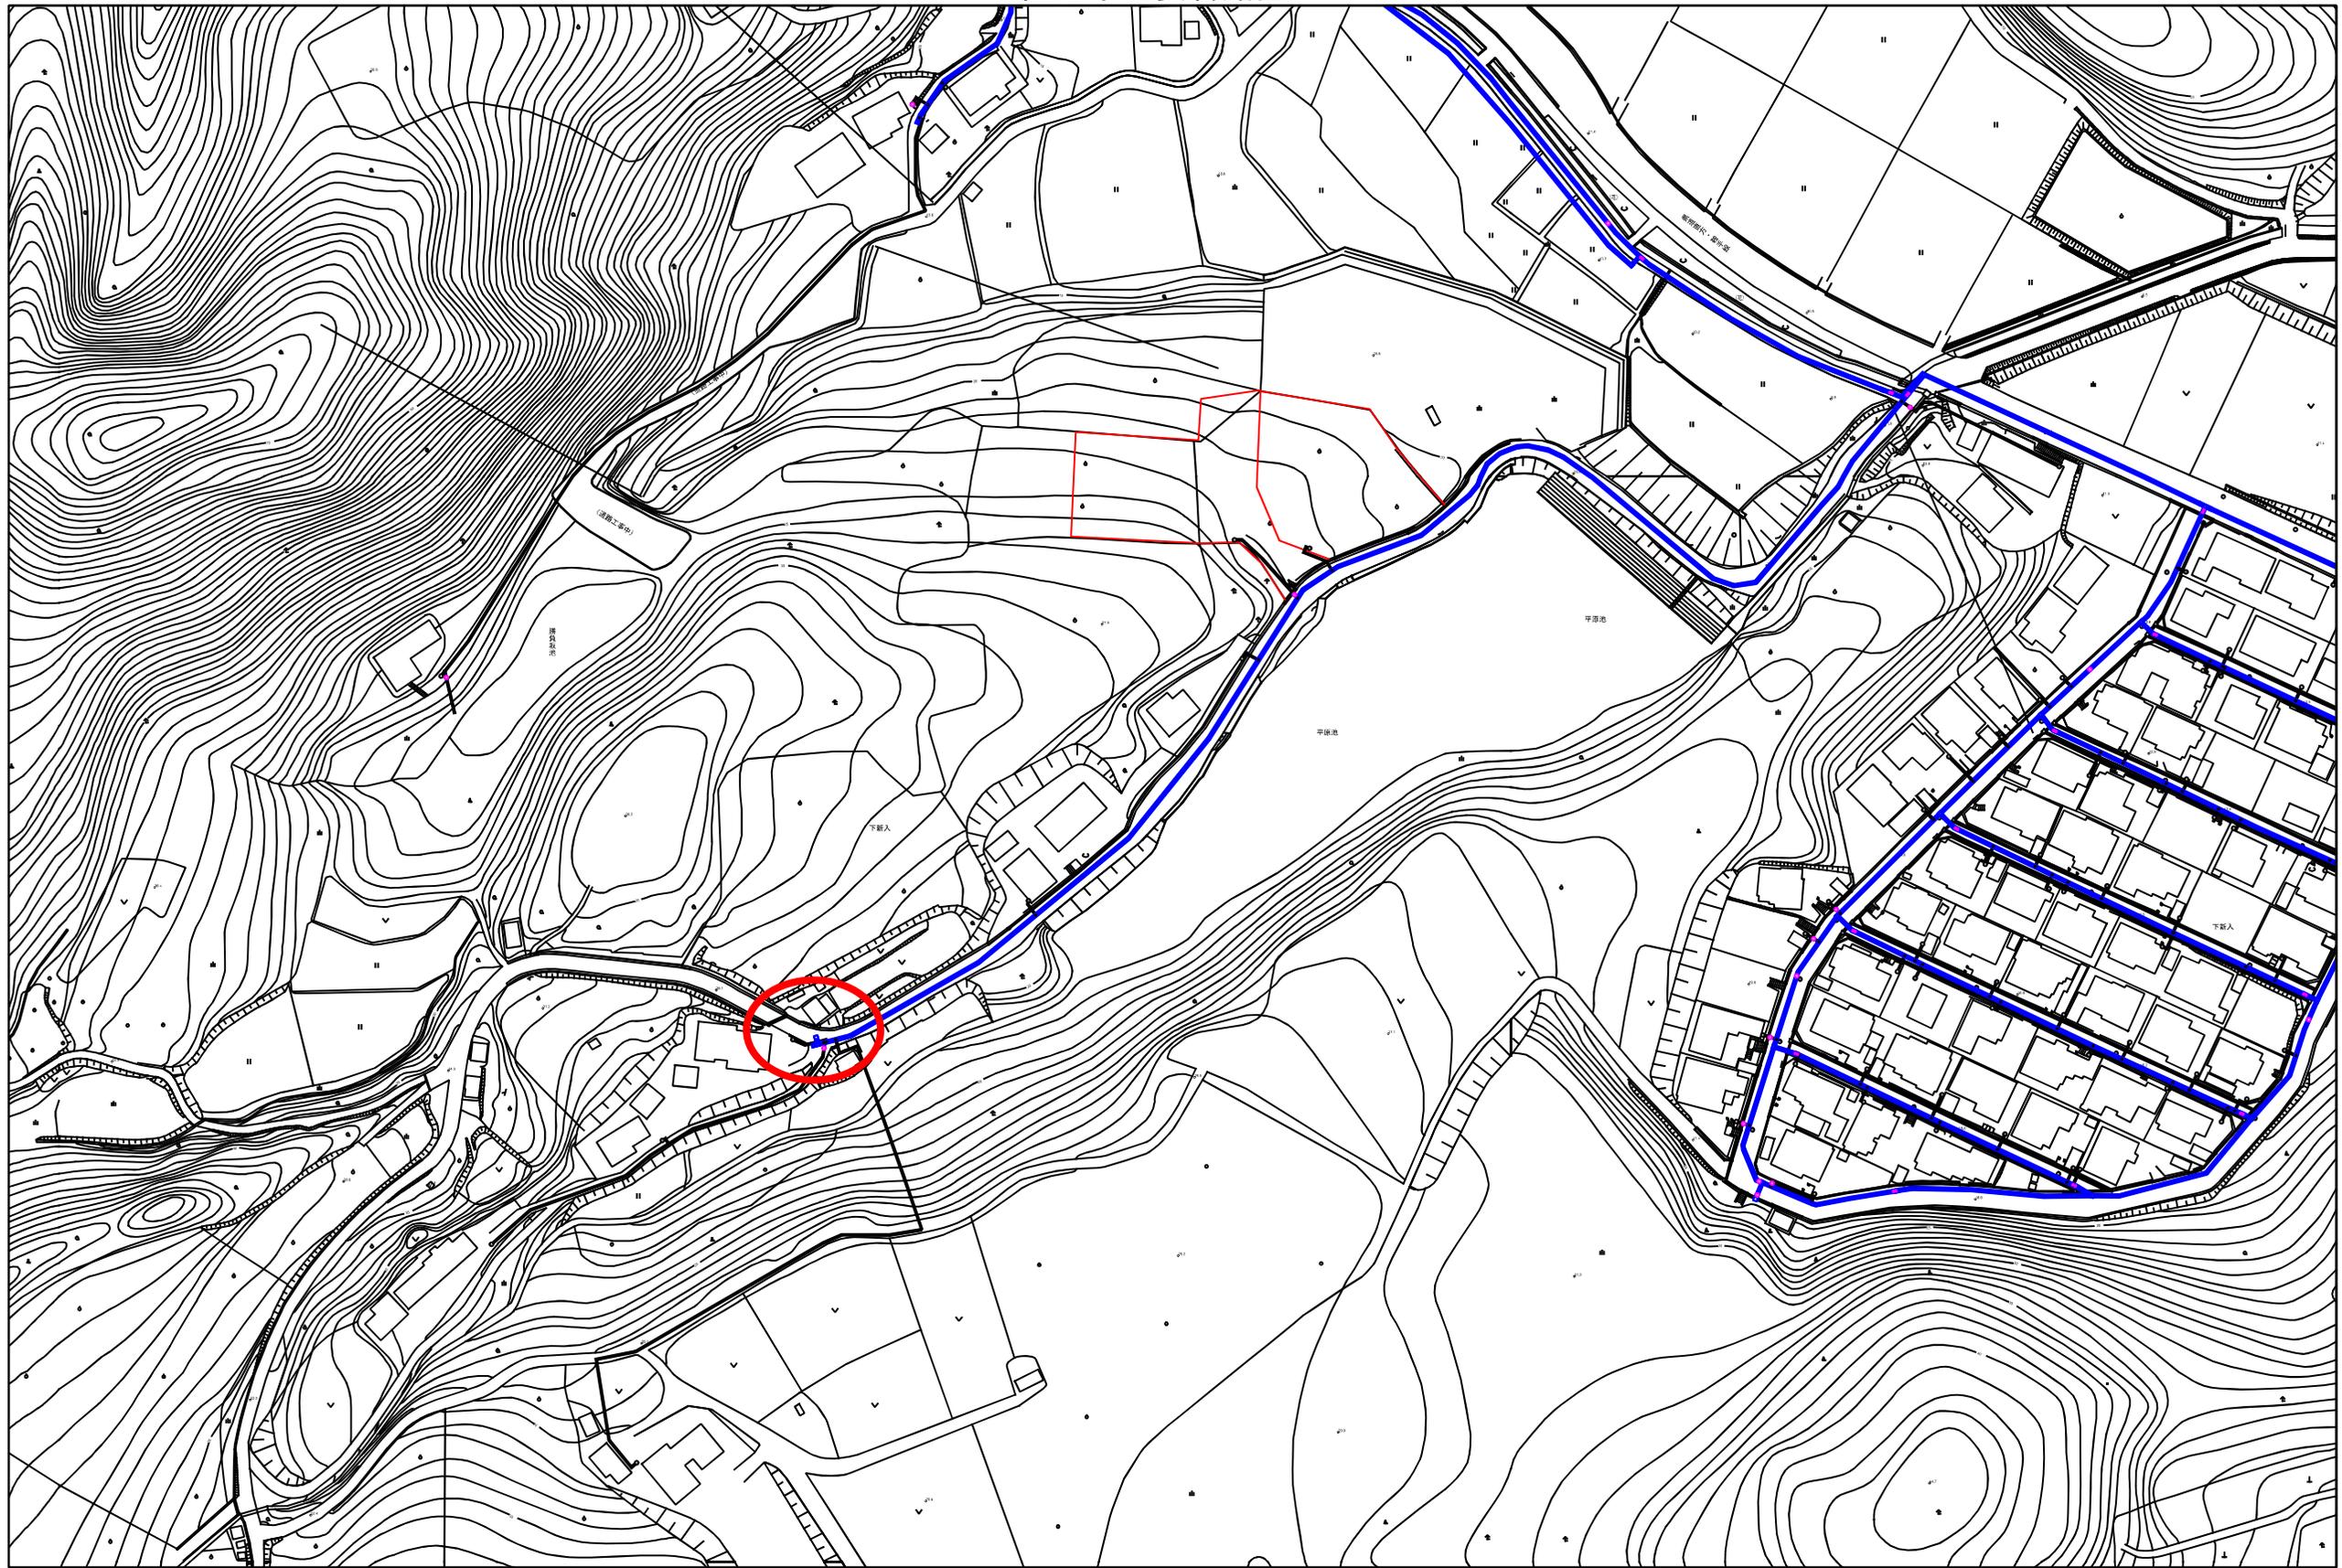

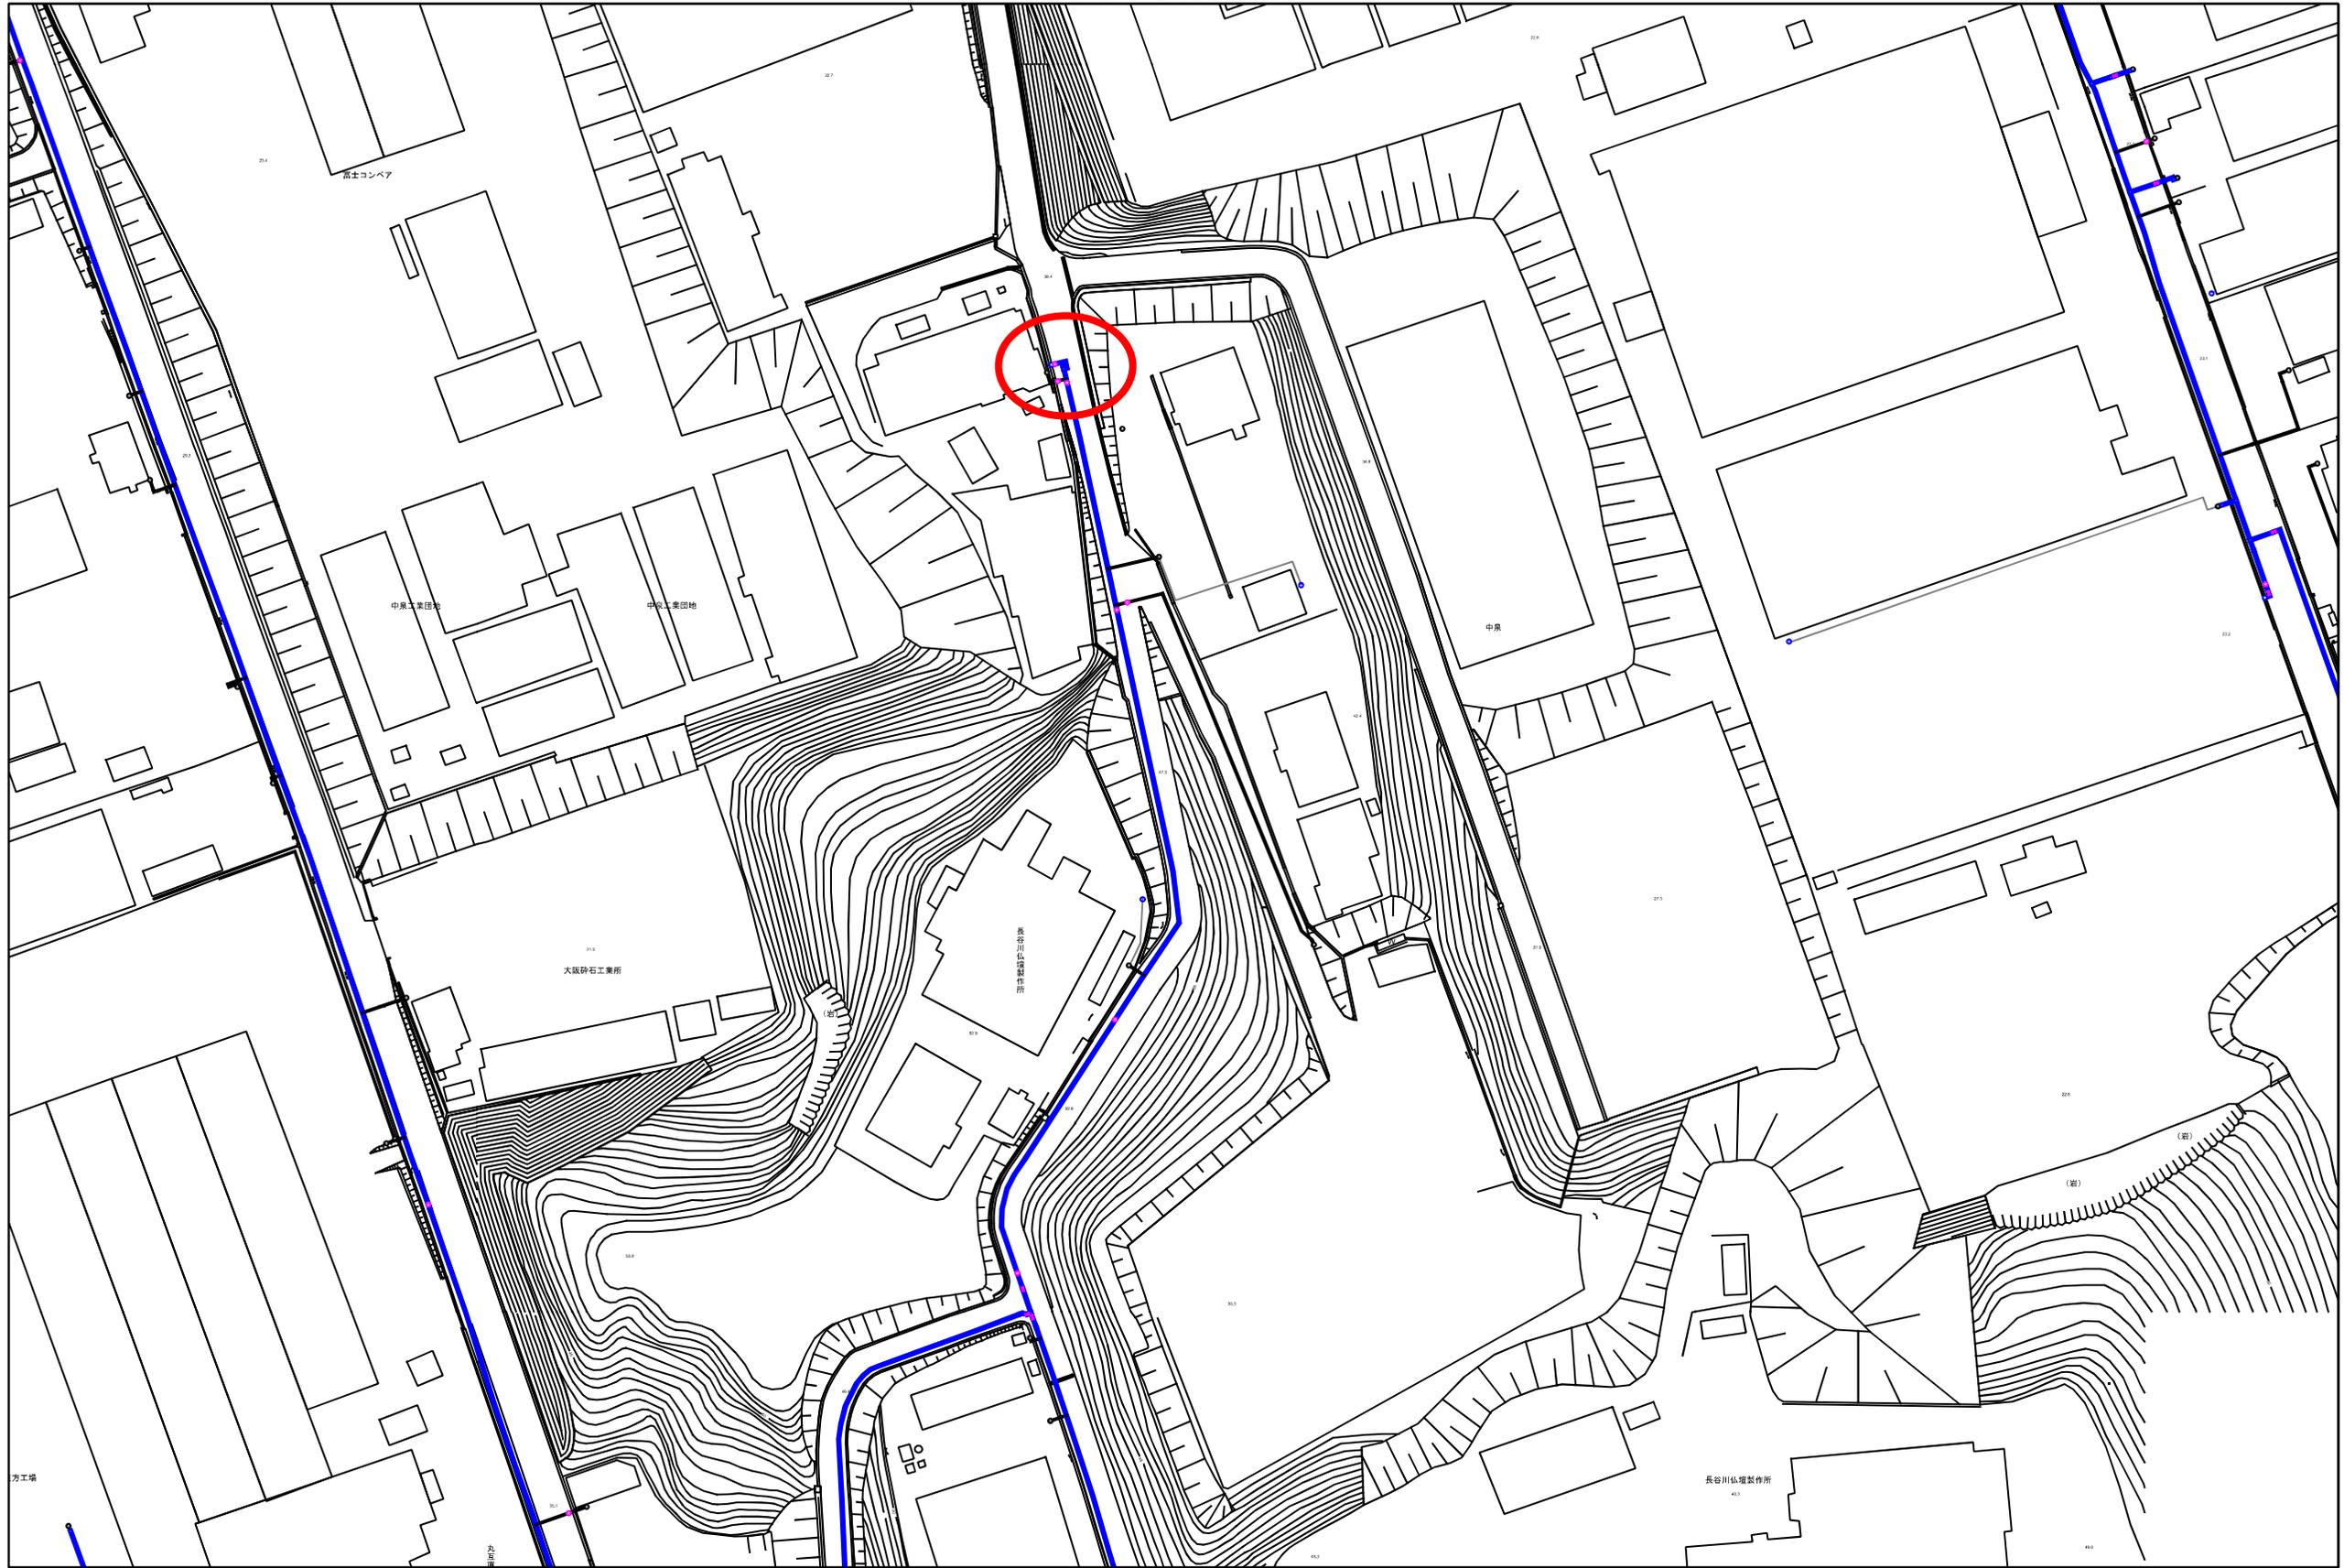

1,655分の1

100m